



DO NOT SCALE THIS DRAWING. USE FIGURED DIMENSIONS ONLY.
CONTRACTORS ARE RESPONSIBLE FOR TAKING AND CHECKING SITE DIMENSIONS.

DESIGN COPYRIGHT IS VESTED IN THE ARCHITECT FROM WHOM CONSENT MUST BE OBTAINED FOR COPYING OR REPRODUCING THIS DRAWING.

NOTE:
PLANS REPRODUCED FROM SURVEY CARRIED OUT BY P. E. BUILDING SERVICES.
canvas architects ltd ACCEPT NO RESPONSIBILITY FOR THEIR ACCURACY.

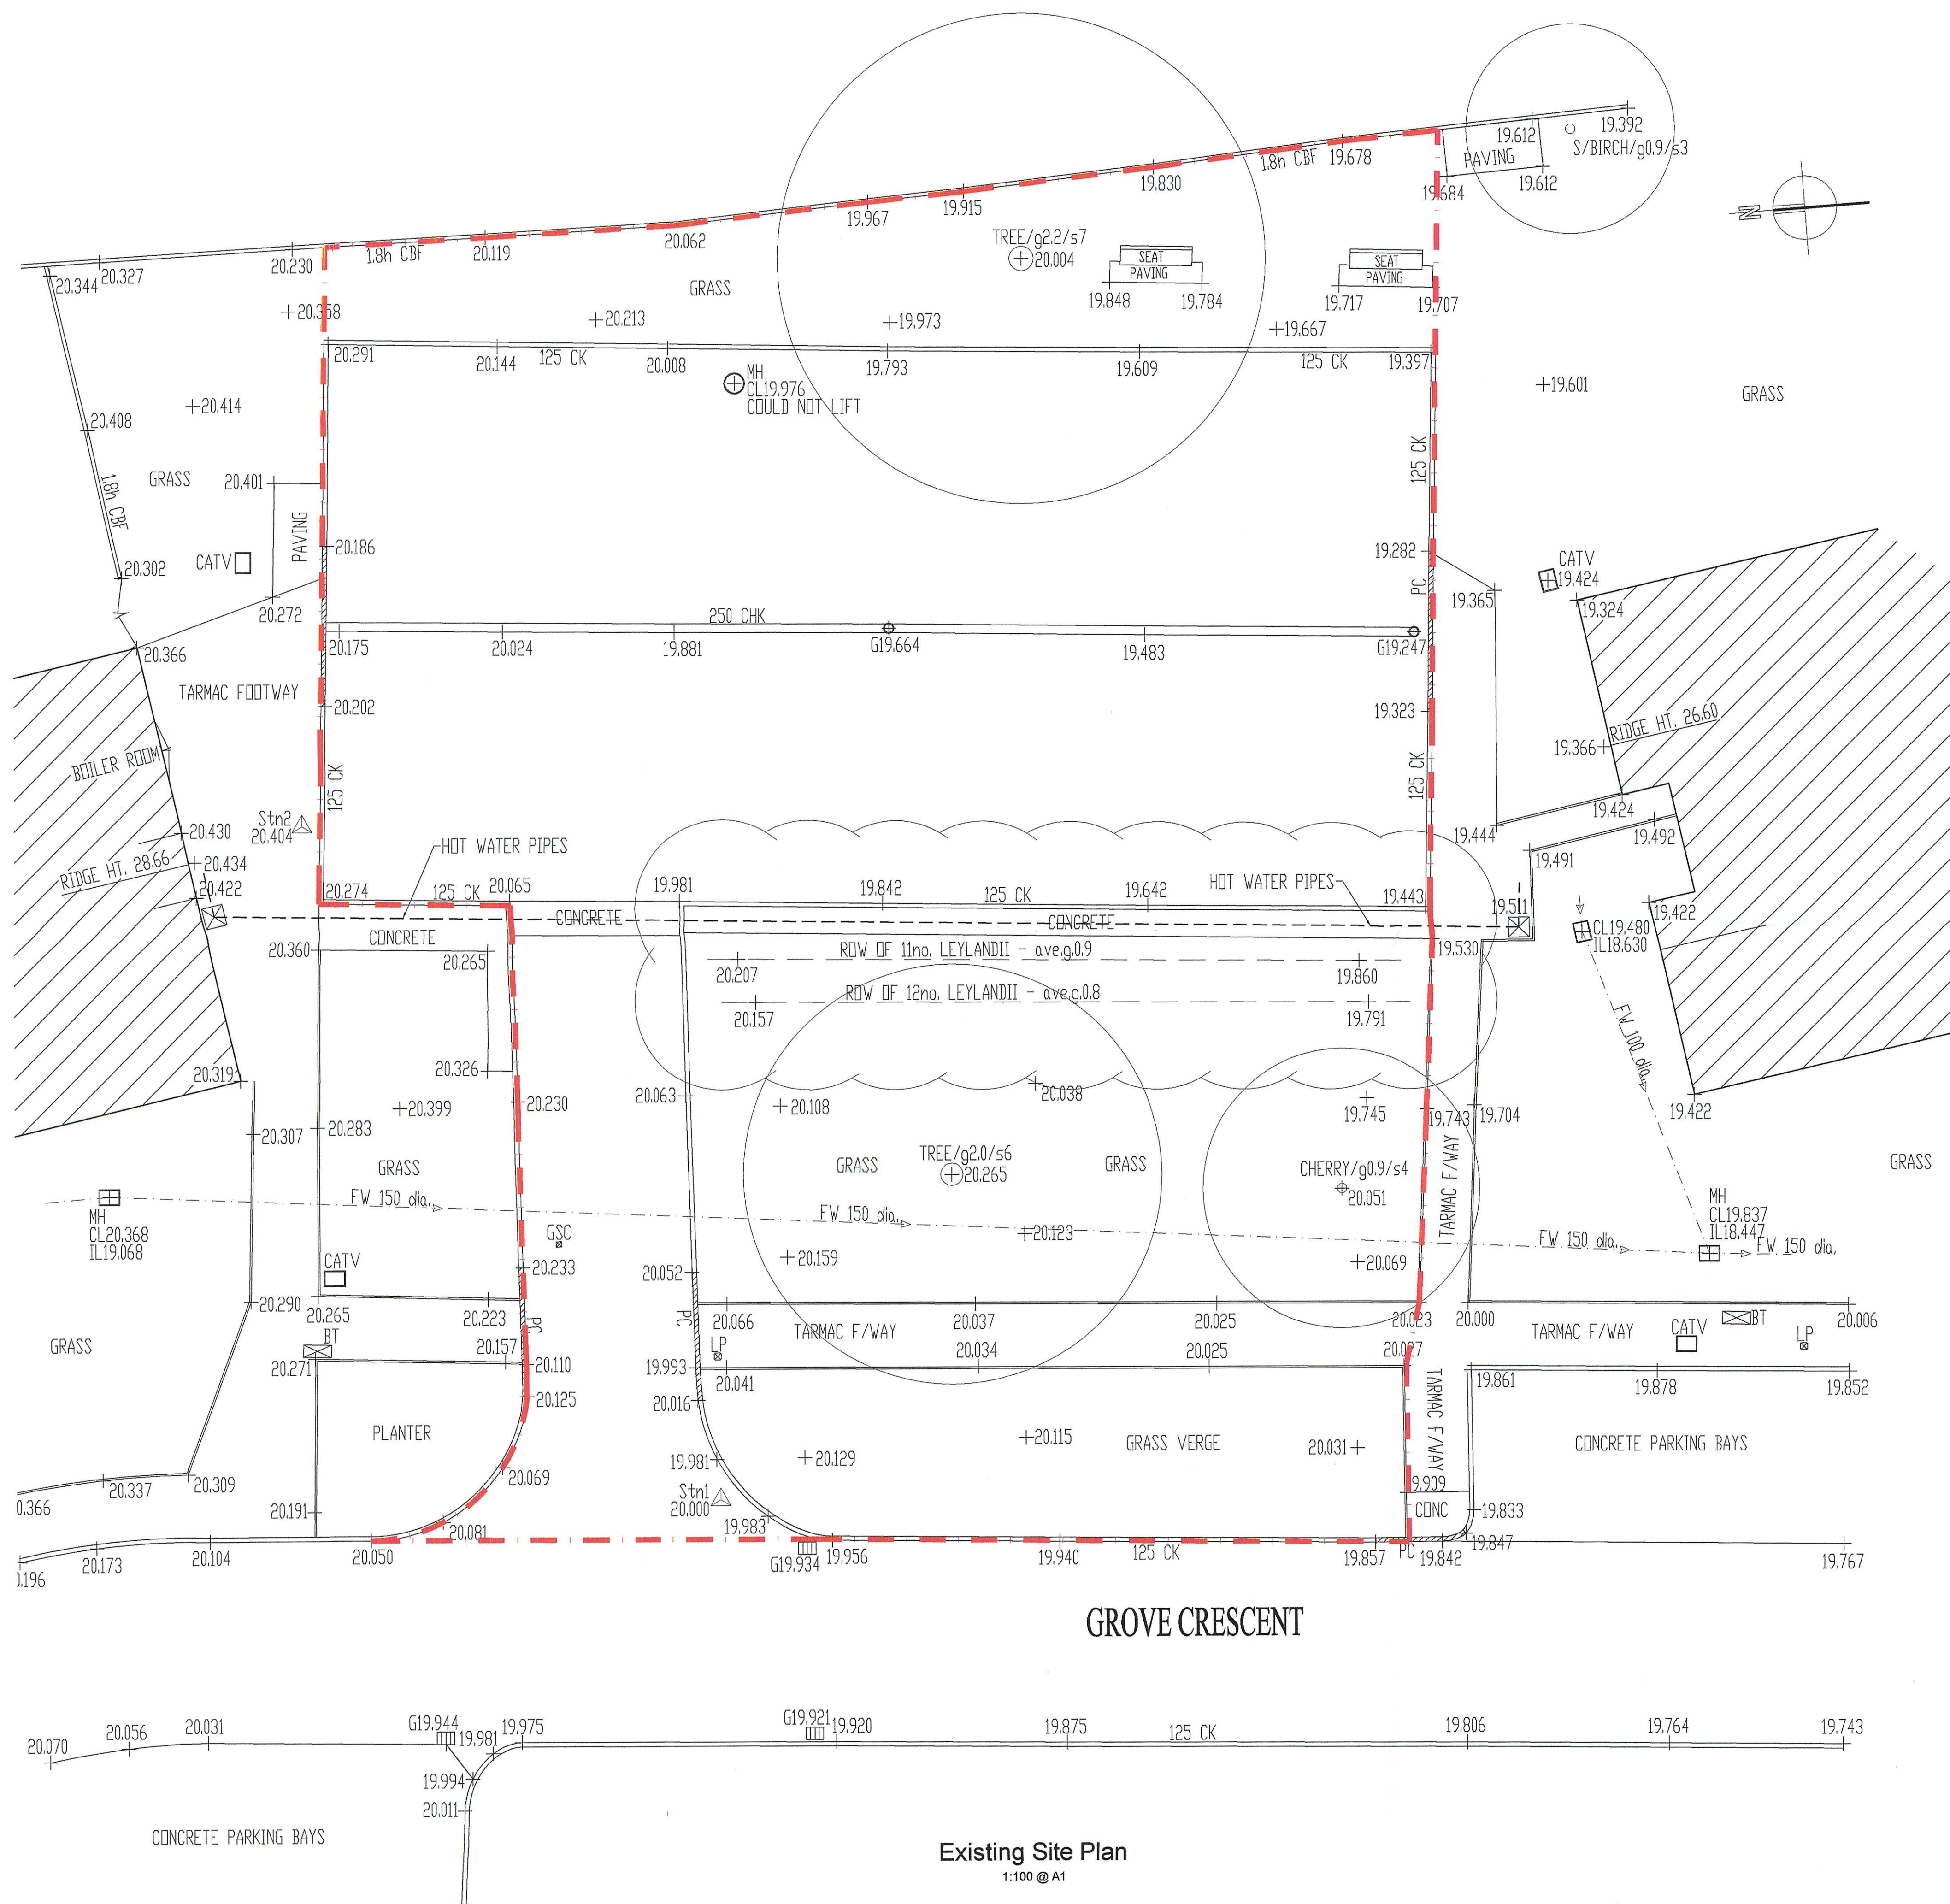

Existing Site Plan
1:100 @ A1

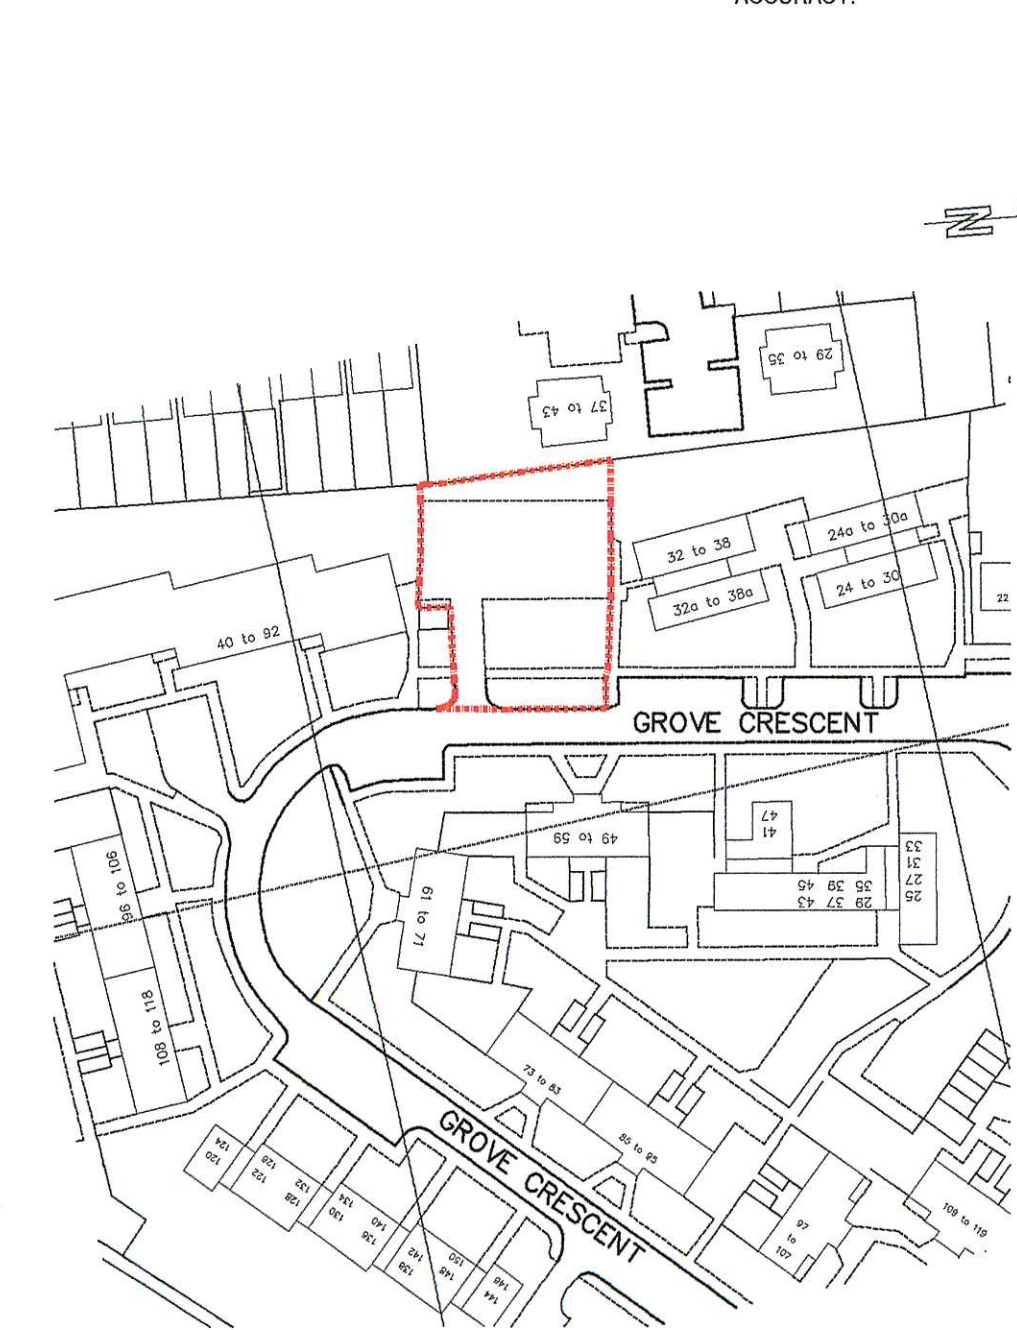

Location Plan
1:1250 @ A1

09/12/88
ACCEPTED
AS NON
MATERIAL
AMENDMENT
29-7-10

THREE RIVERS D.C.
06 JUL 2010
PLANNING DEPT

Rev	Description	Drawn
-----	-------------	-------

canvas architects

canvas architects ltd
Nickron House
Bury Lane
Rickmansworth
Herts WD3 1DN

Client:
BUGLER DEVELOPMENTS LTD

Project:
NEW FLATS ON LAND AT GROVE CRESCENT, CROXLEY GREEN, RICKMANSWORTH

Title:
LOCATION PLAN AND EXISTING SITE PLAN

Scale	AS SHOWN	Date	MAY 2010
Drawn	JP	Checked	JB

File Path:-	Job No.	Drawing No.	Revision
	6031	PL001	/

