

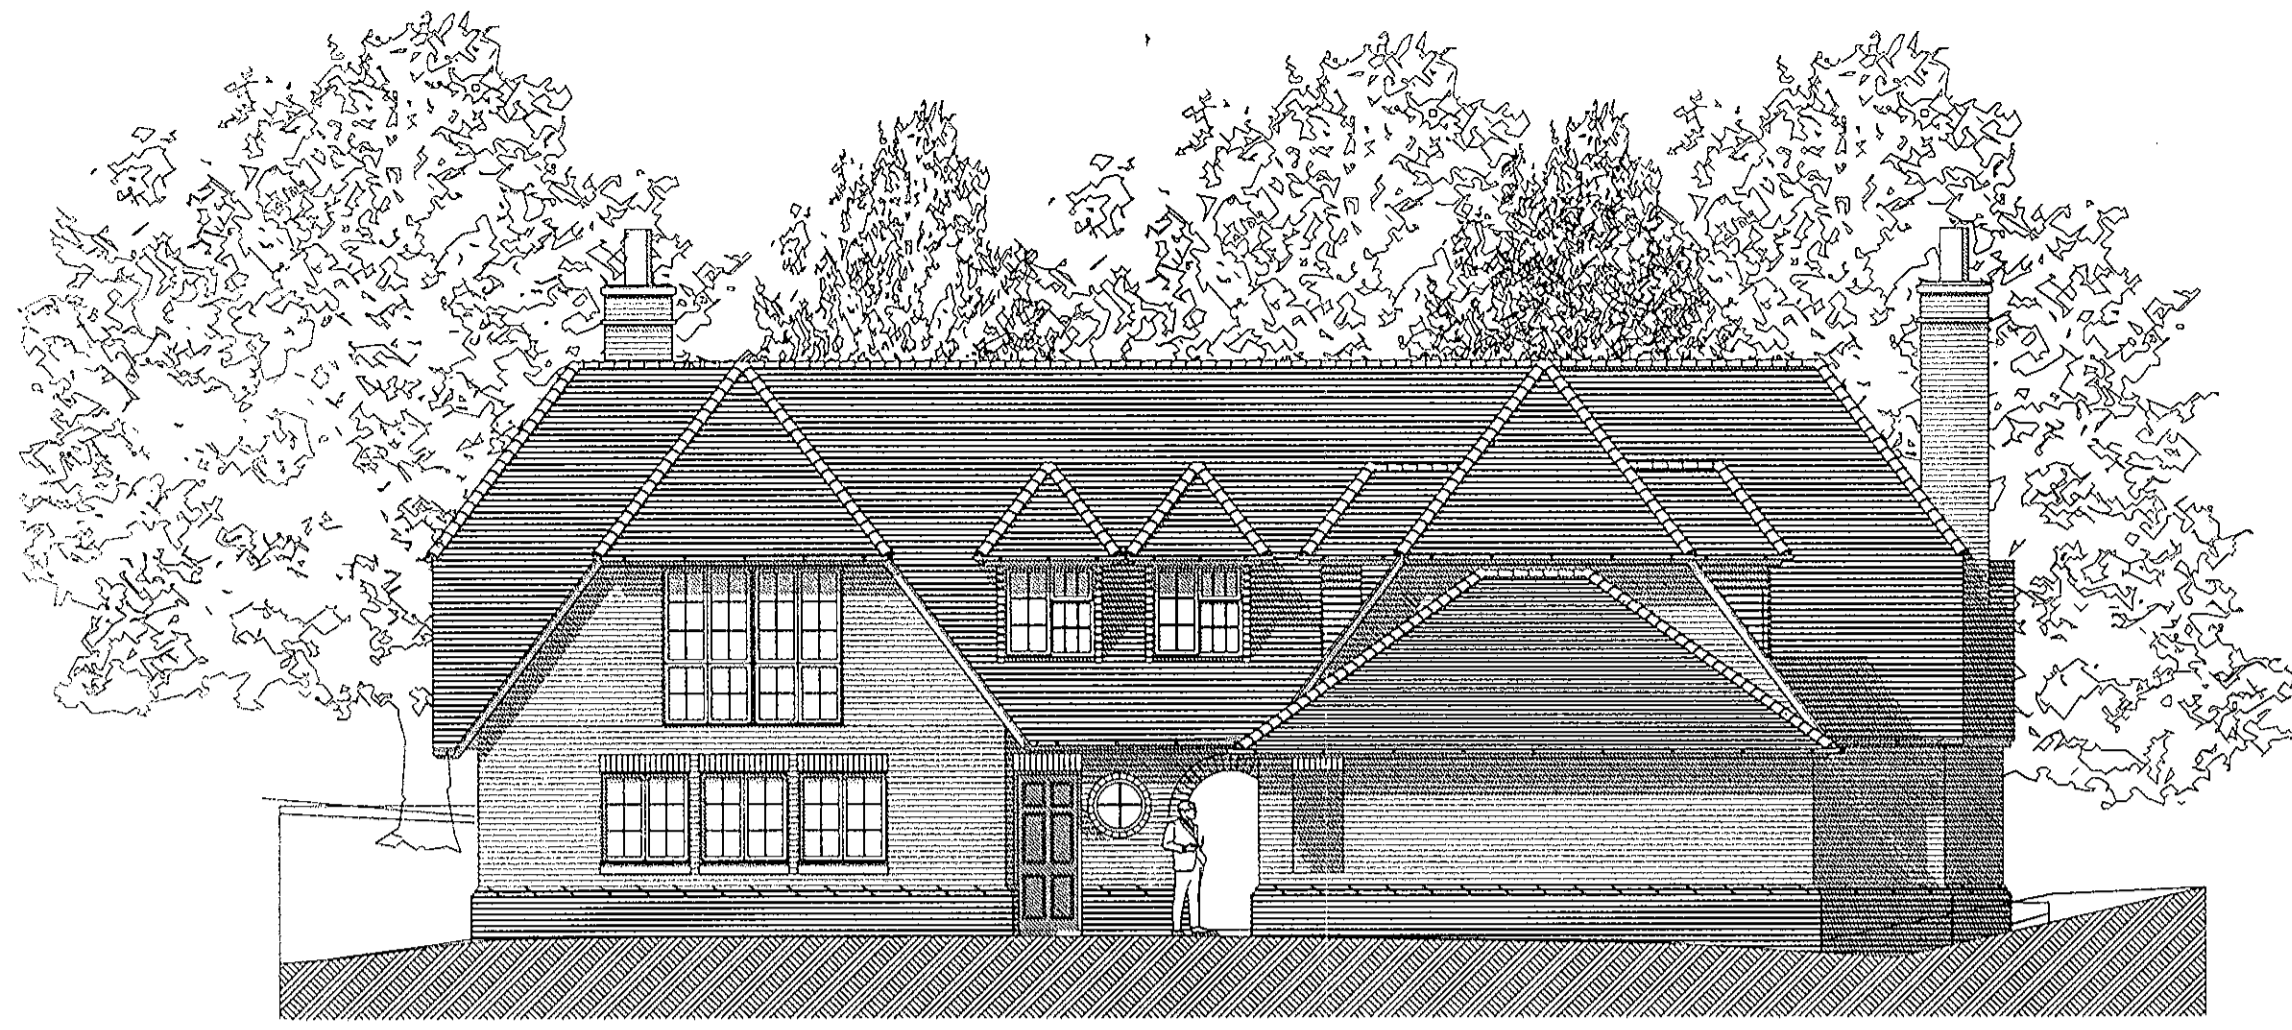



09/0390

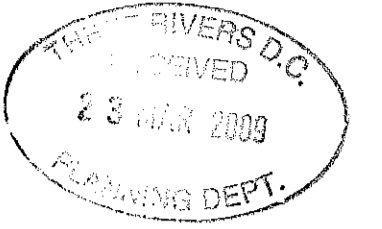


Plot 1 & 2 Front Elevation

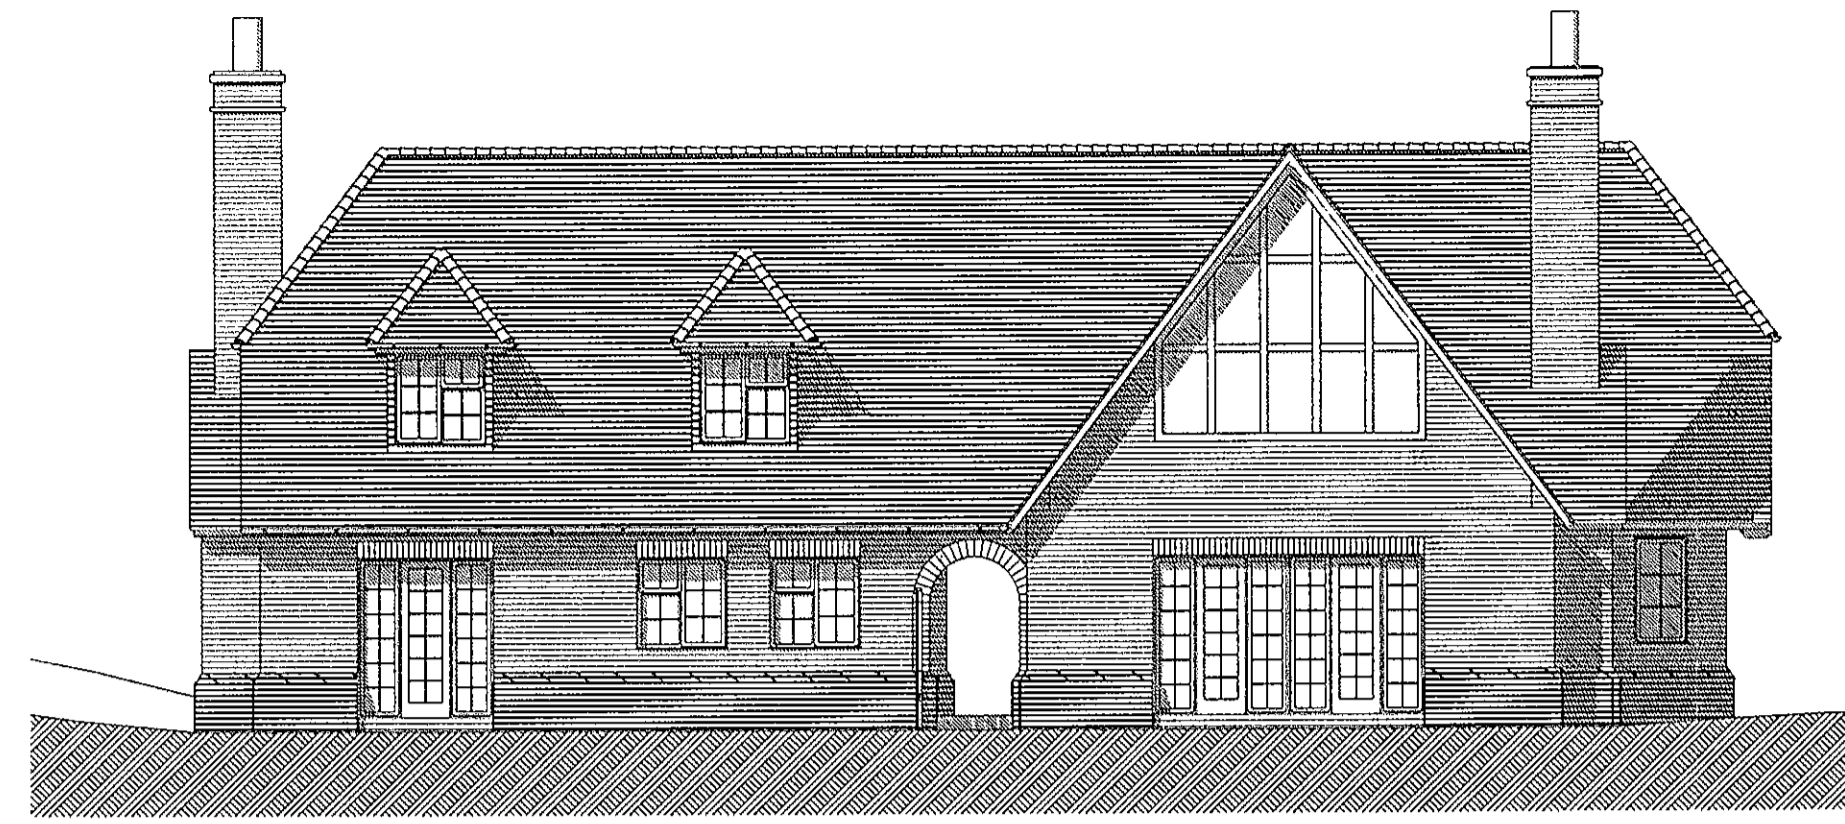

Plot 1 & 2 Rear Elevation

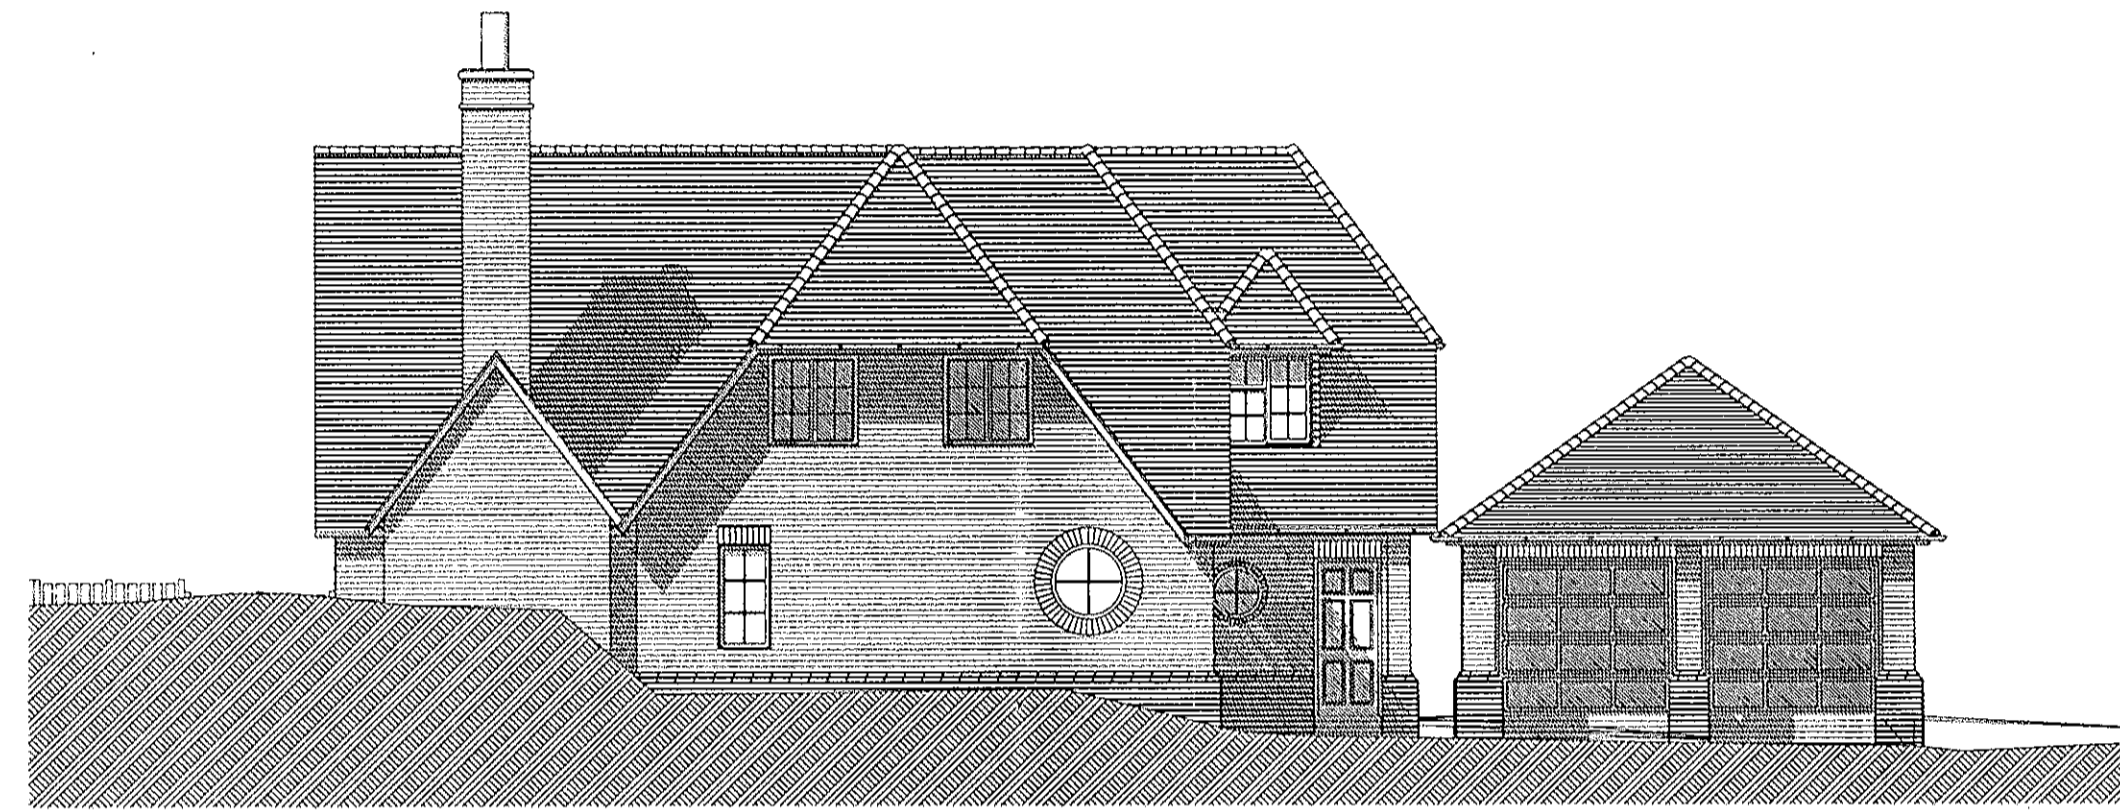


Plot 1 & 2 Side Elevation

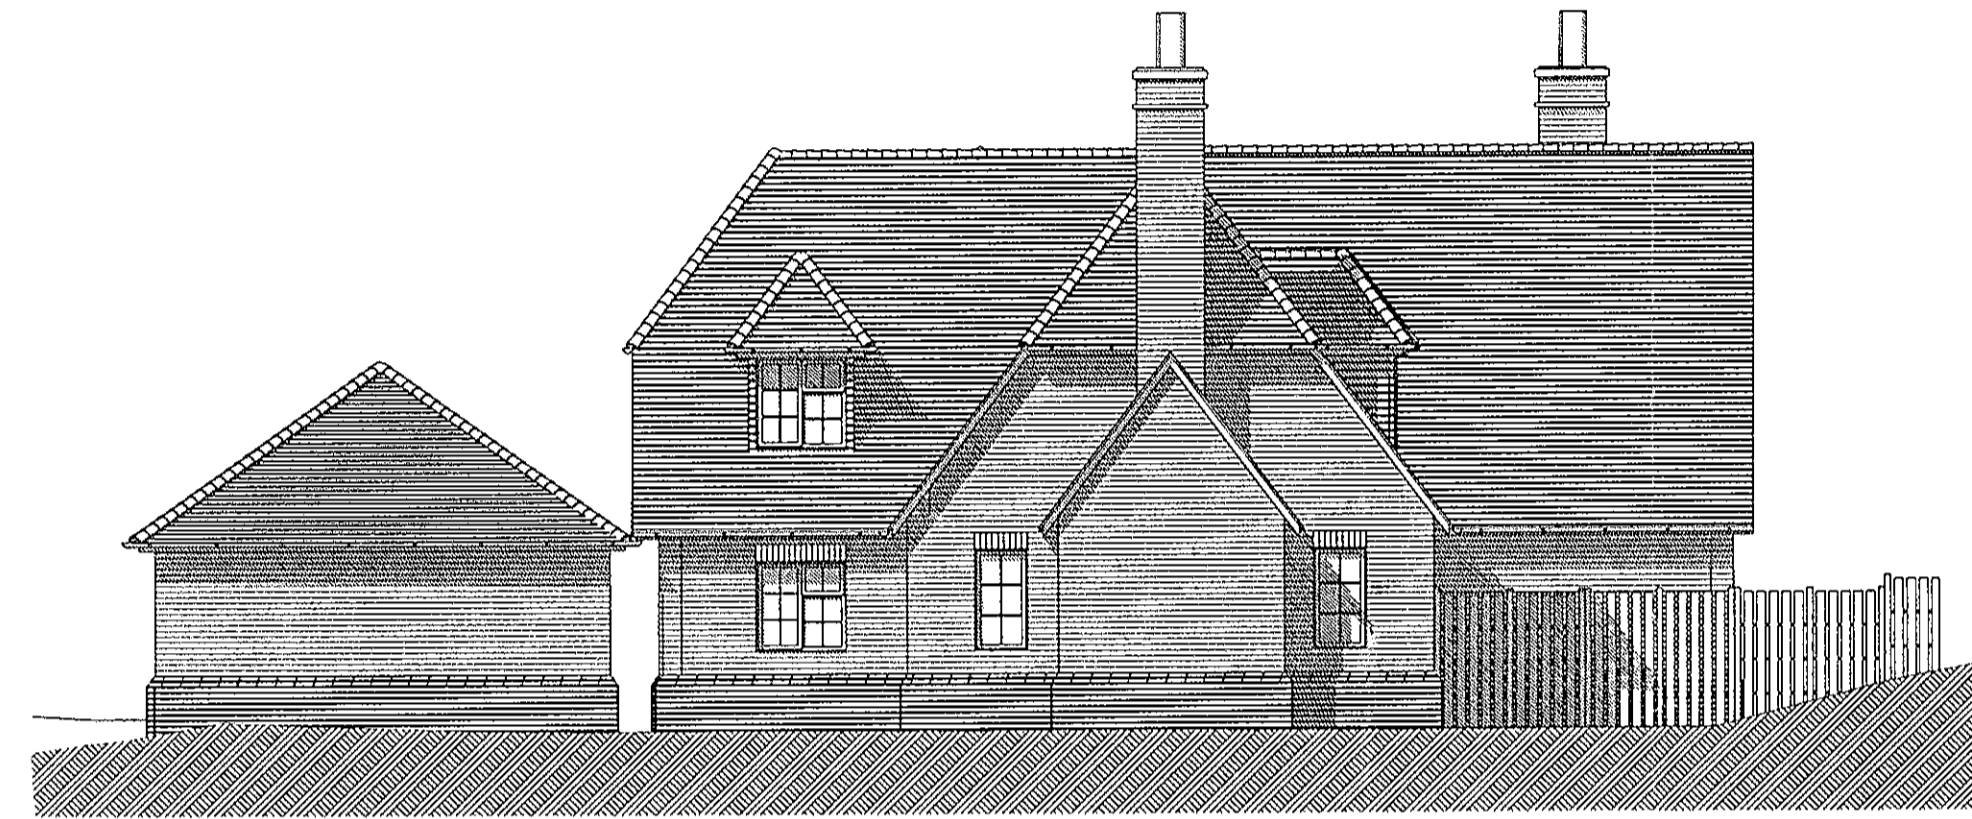

Plot 1 & 2 Side Elevation



Plot 1 & 2 Ground Floor Plan

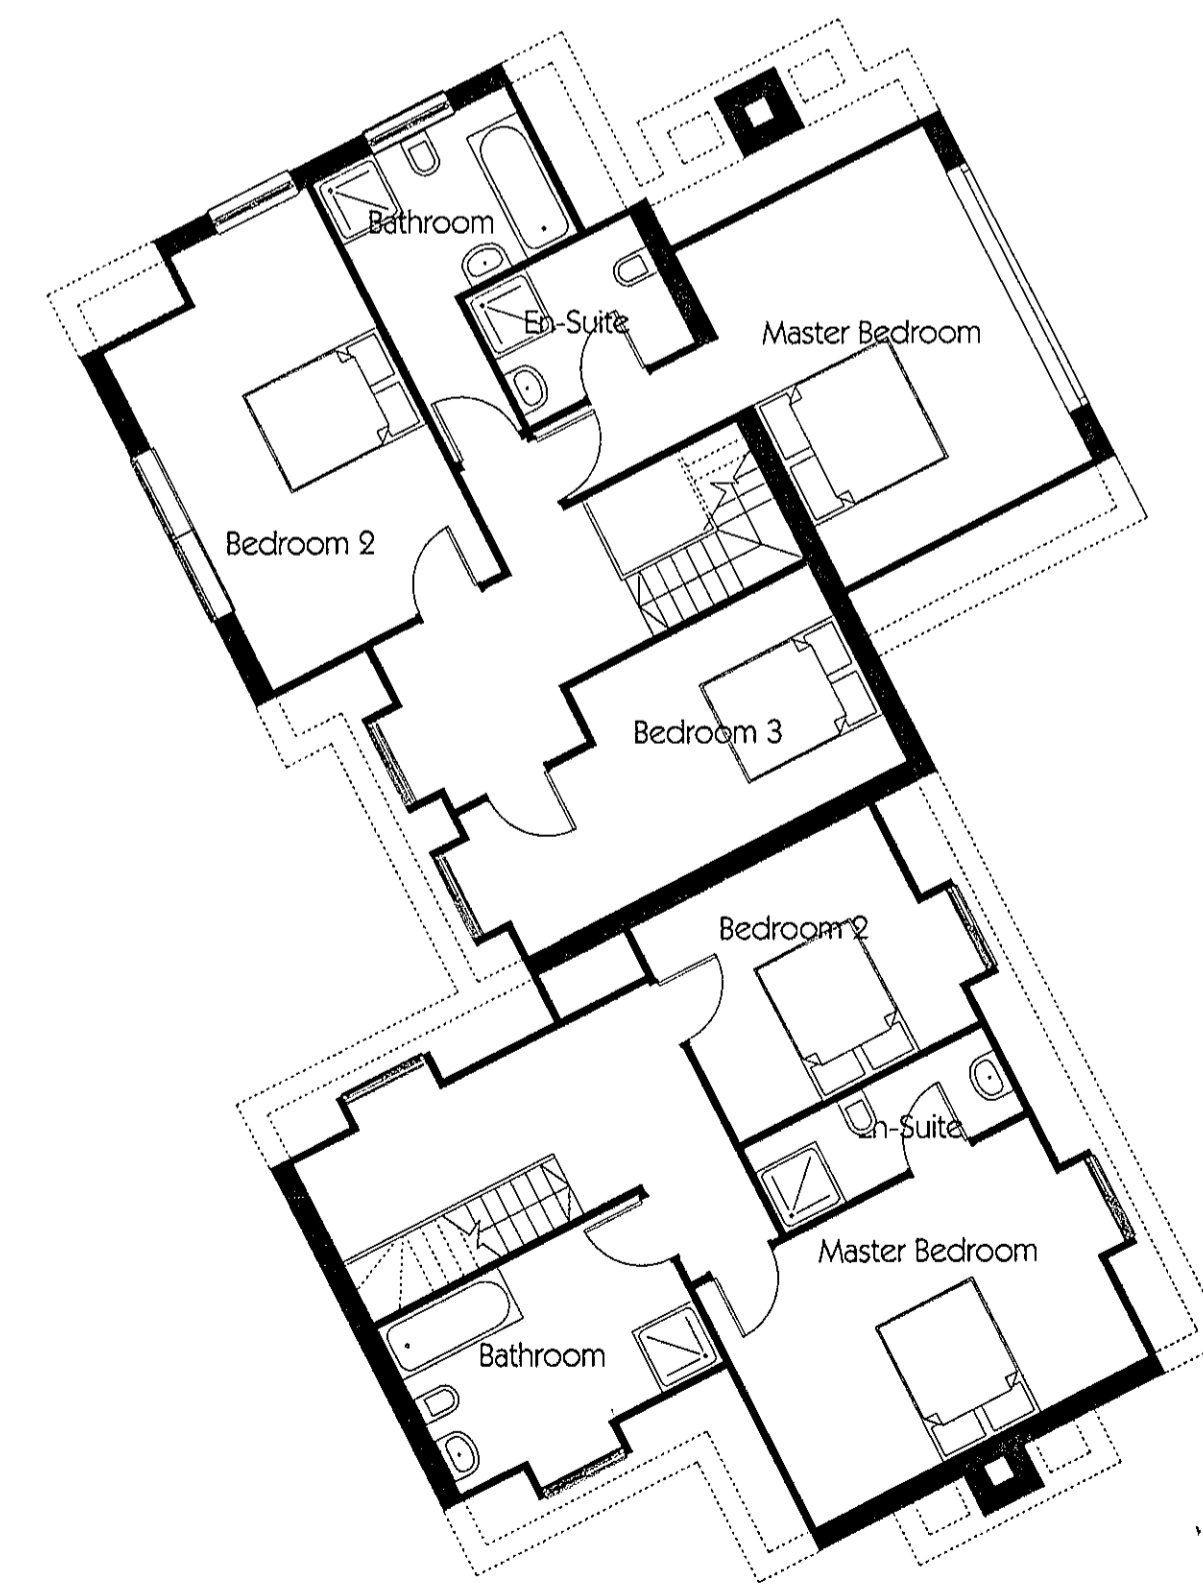

Plot 1 & 2 First Floor Plan

Client MASMA	
Project Homefield Road, Chorleywood	
Drawing Plot 1 & 2 Plans and Elevations	
Scale 1:100	Drawing No. 2006/64/001
Date Nov 2007	
PFG Design Ltd <small>Copyright ©</small>	
165 High Street Rickmansworth Herts WD3 1AY	
Tel: 01923 719151 Fax: 05600 498439 E-mail: paul@pfgdesign.co.uk	