




09/0390

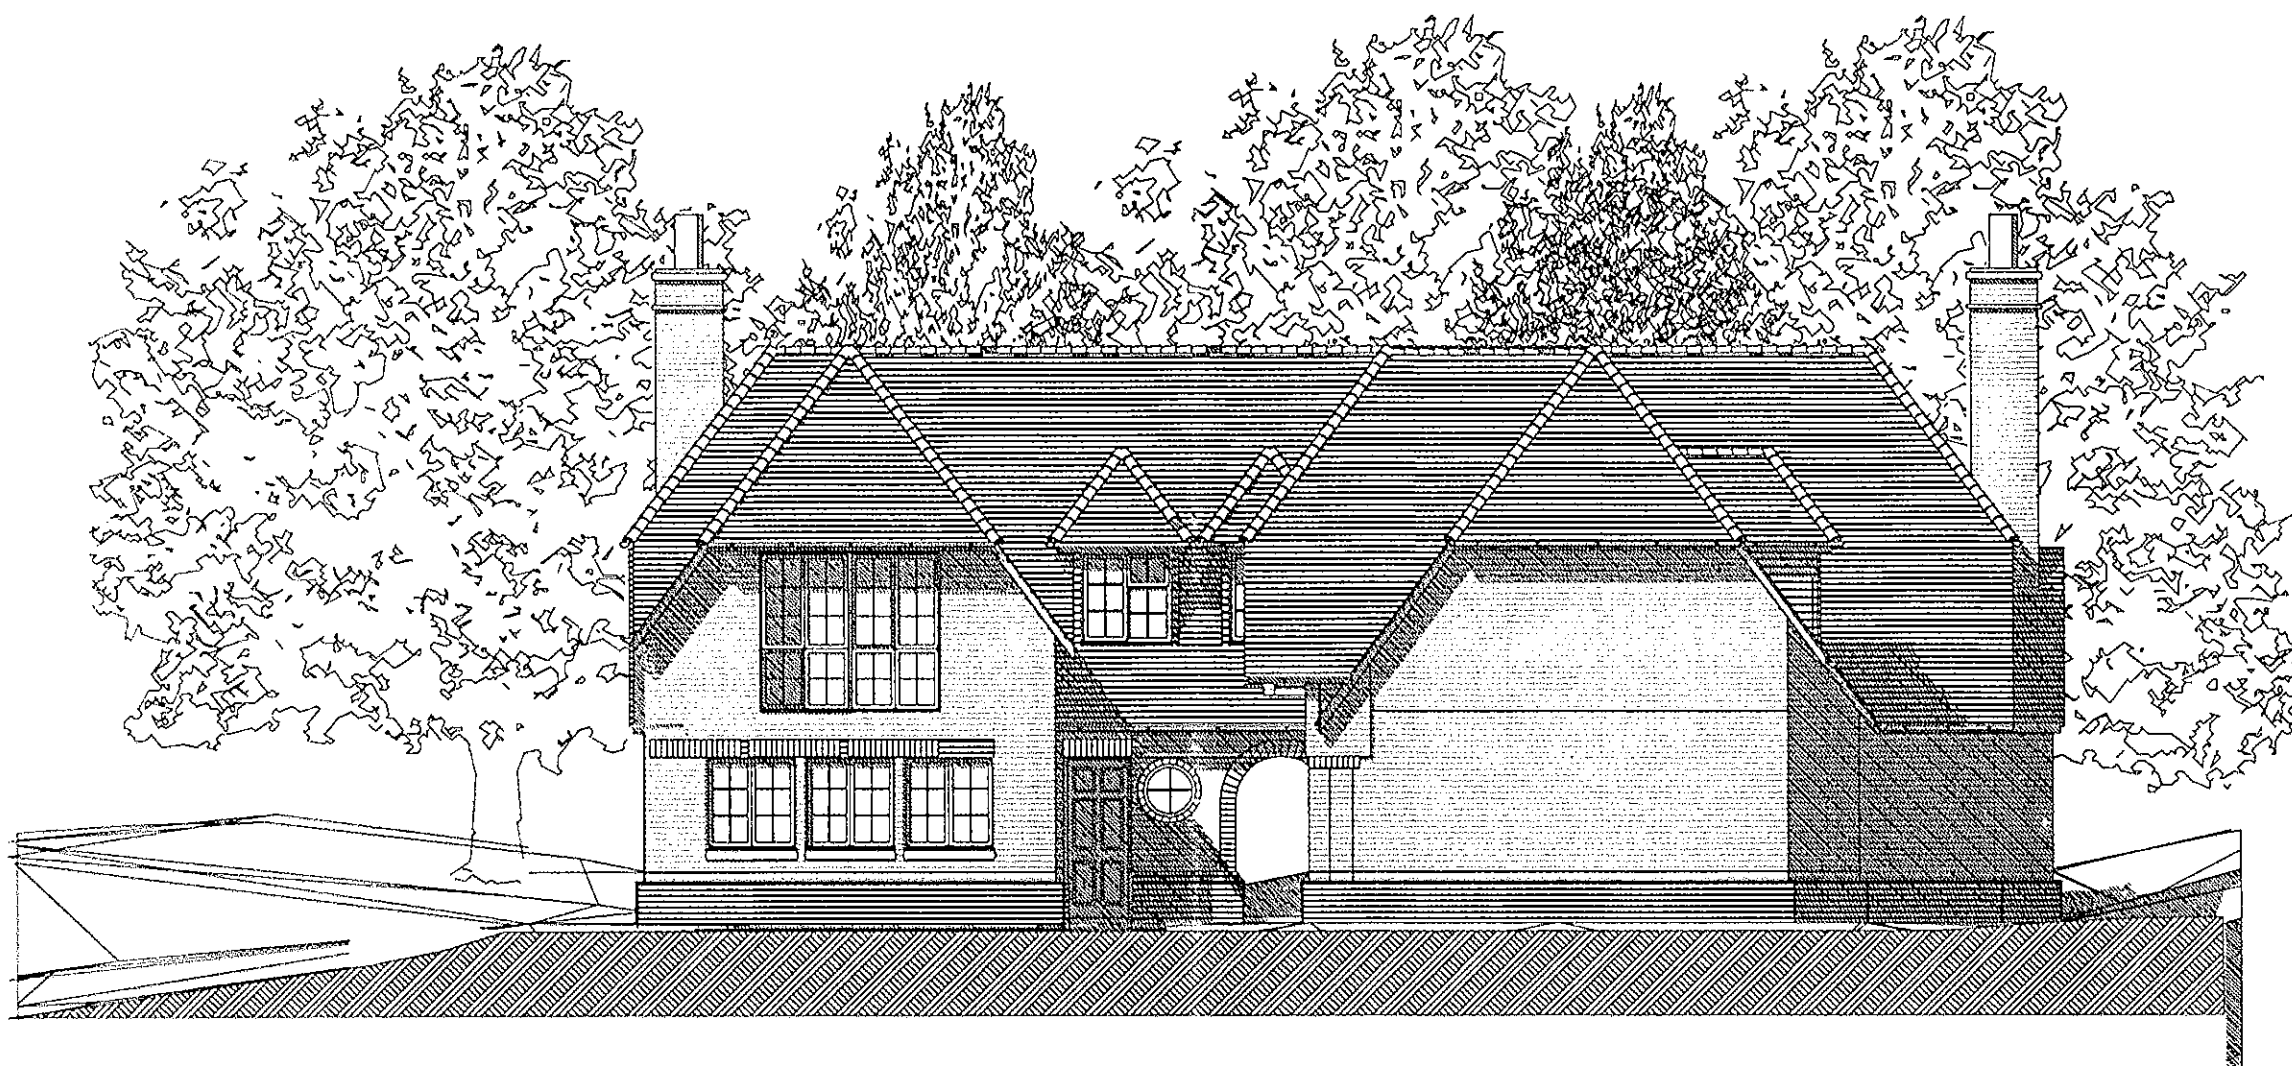

Plot 3 & 4 Front Elevation

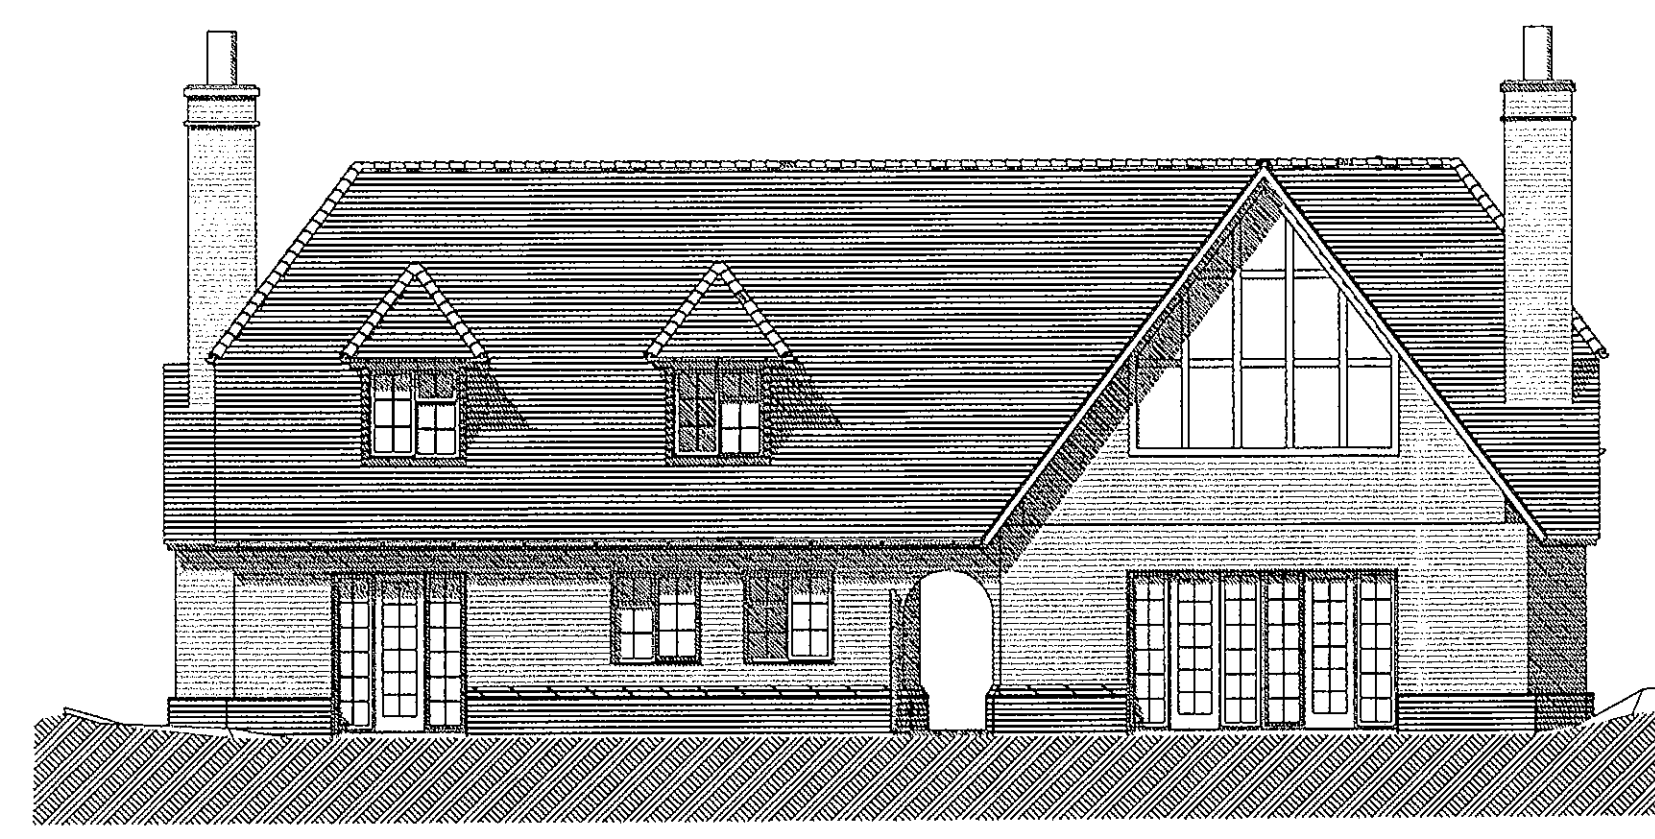


Plot 3 & 4 Rear Elevation

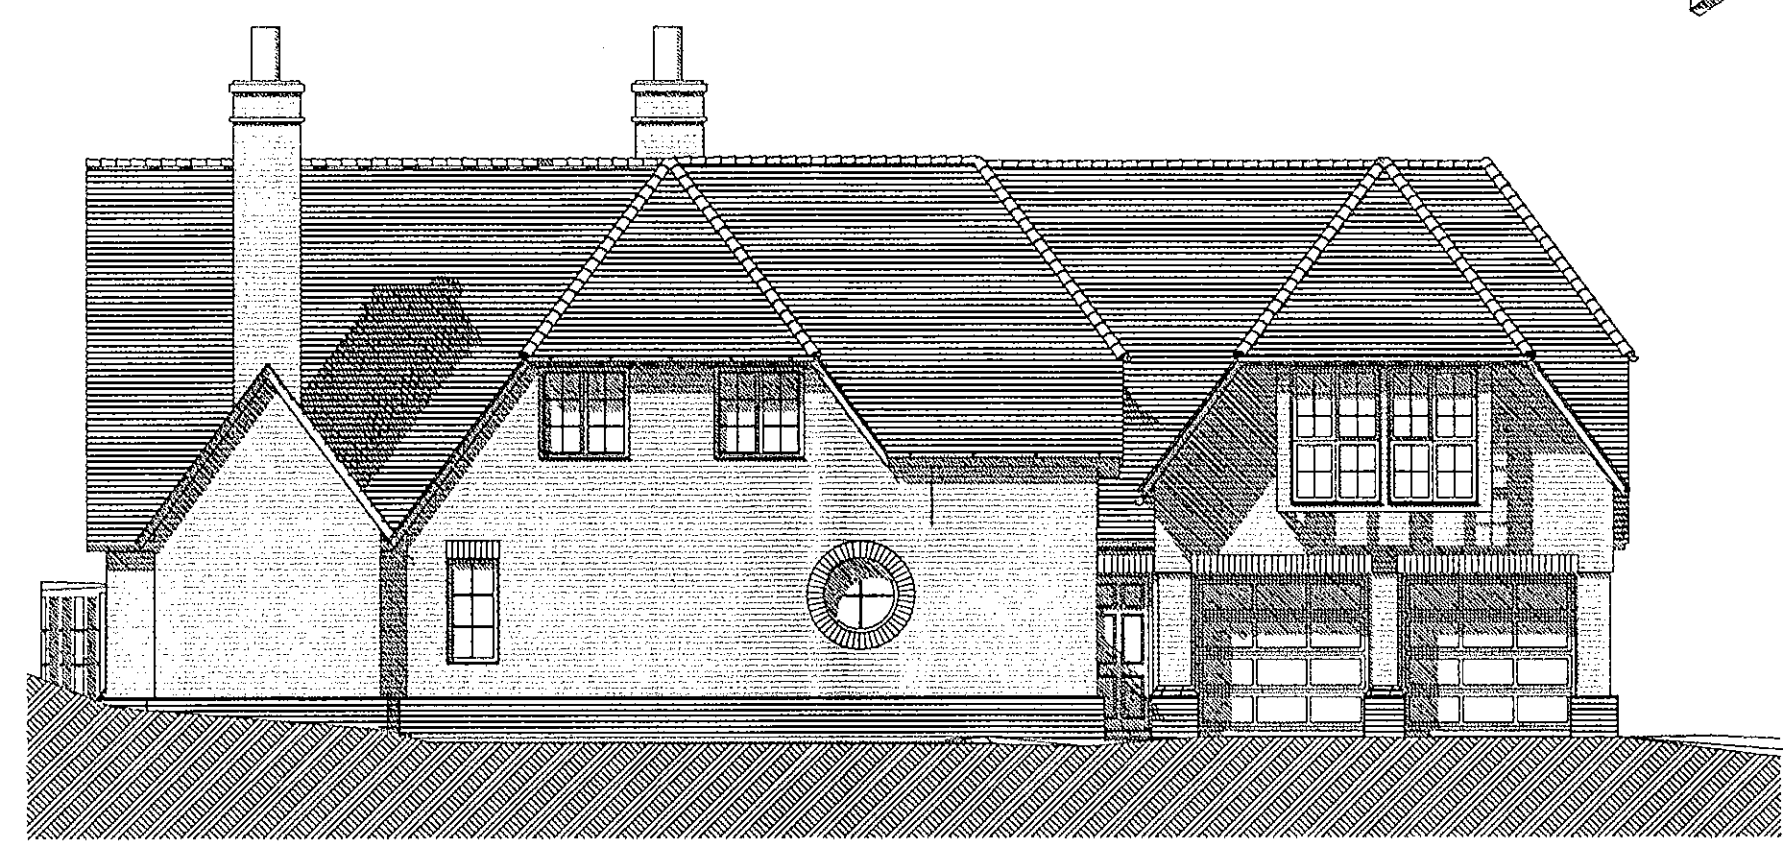

Plot 3 & 4 Side Elevation



Plot 3 & 4 Side Elevation

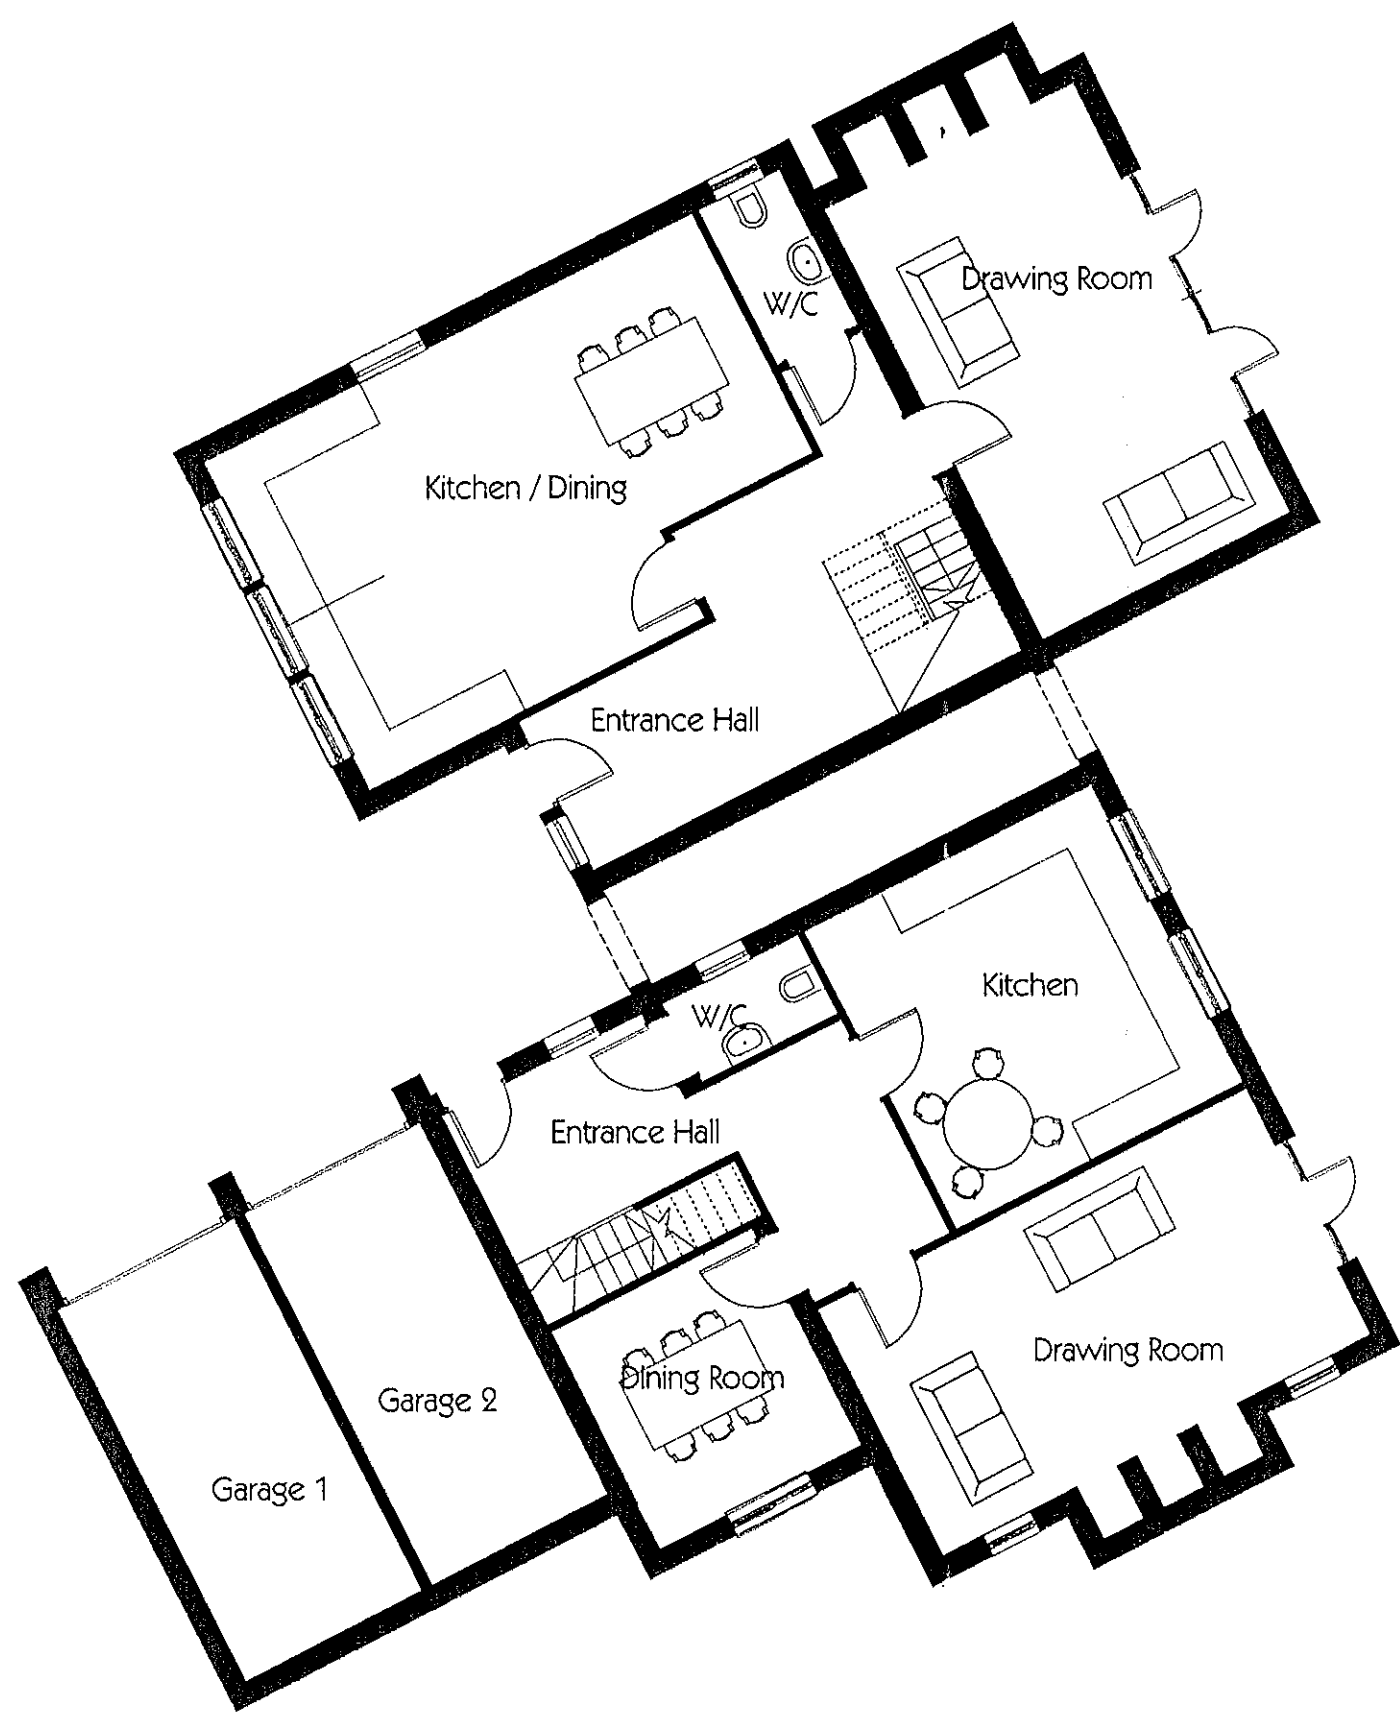

Plot 3 & 4 Ground Floor Plan



Client MASMA	
Project Homefield Road, Chorleywood	
Drawing Plot 3 & 4 Plans and Elevations	
Scale 1:100	Drawing No. 2006/64/002
Date Nov 2007	
PFG Design Ltd <small>Copyright ©</small>	
165 High Street Rickmansworth Herts WD3 1AY	
Tel: 01923 712151 Fax: 05600 498439 E-mail: paul@pfgdesign.co.uk	