



Second floor plan

Roof plan

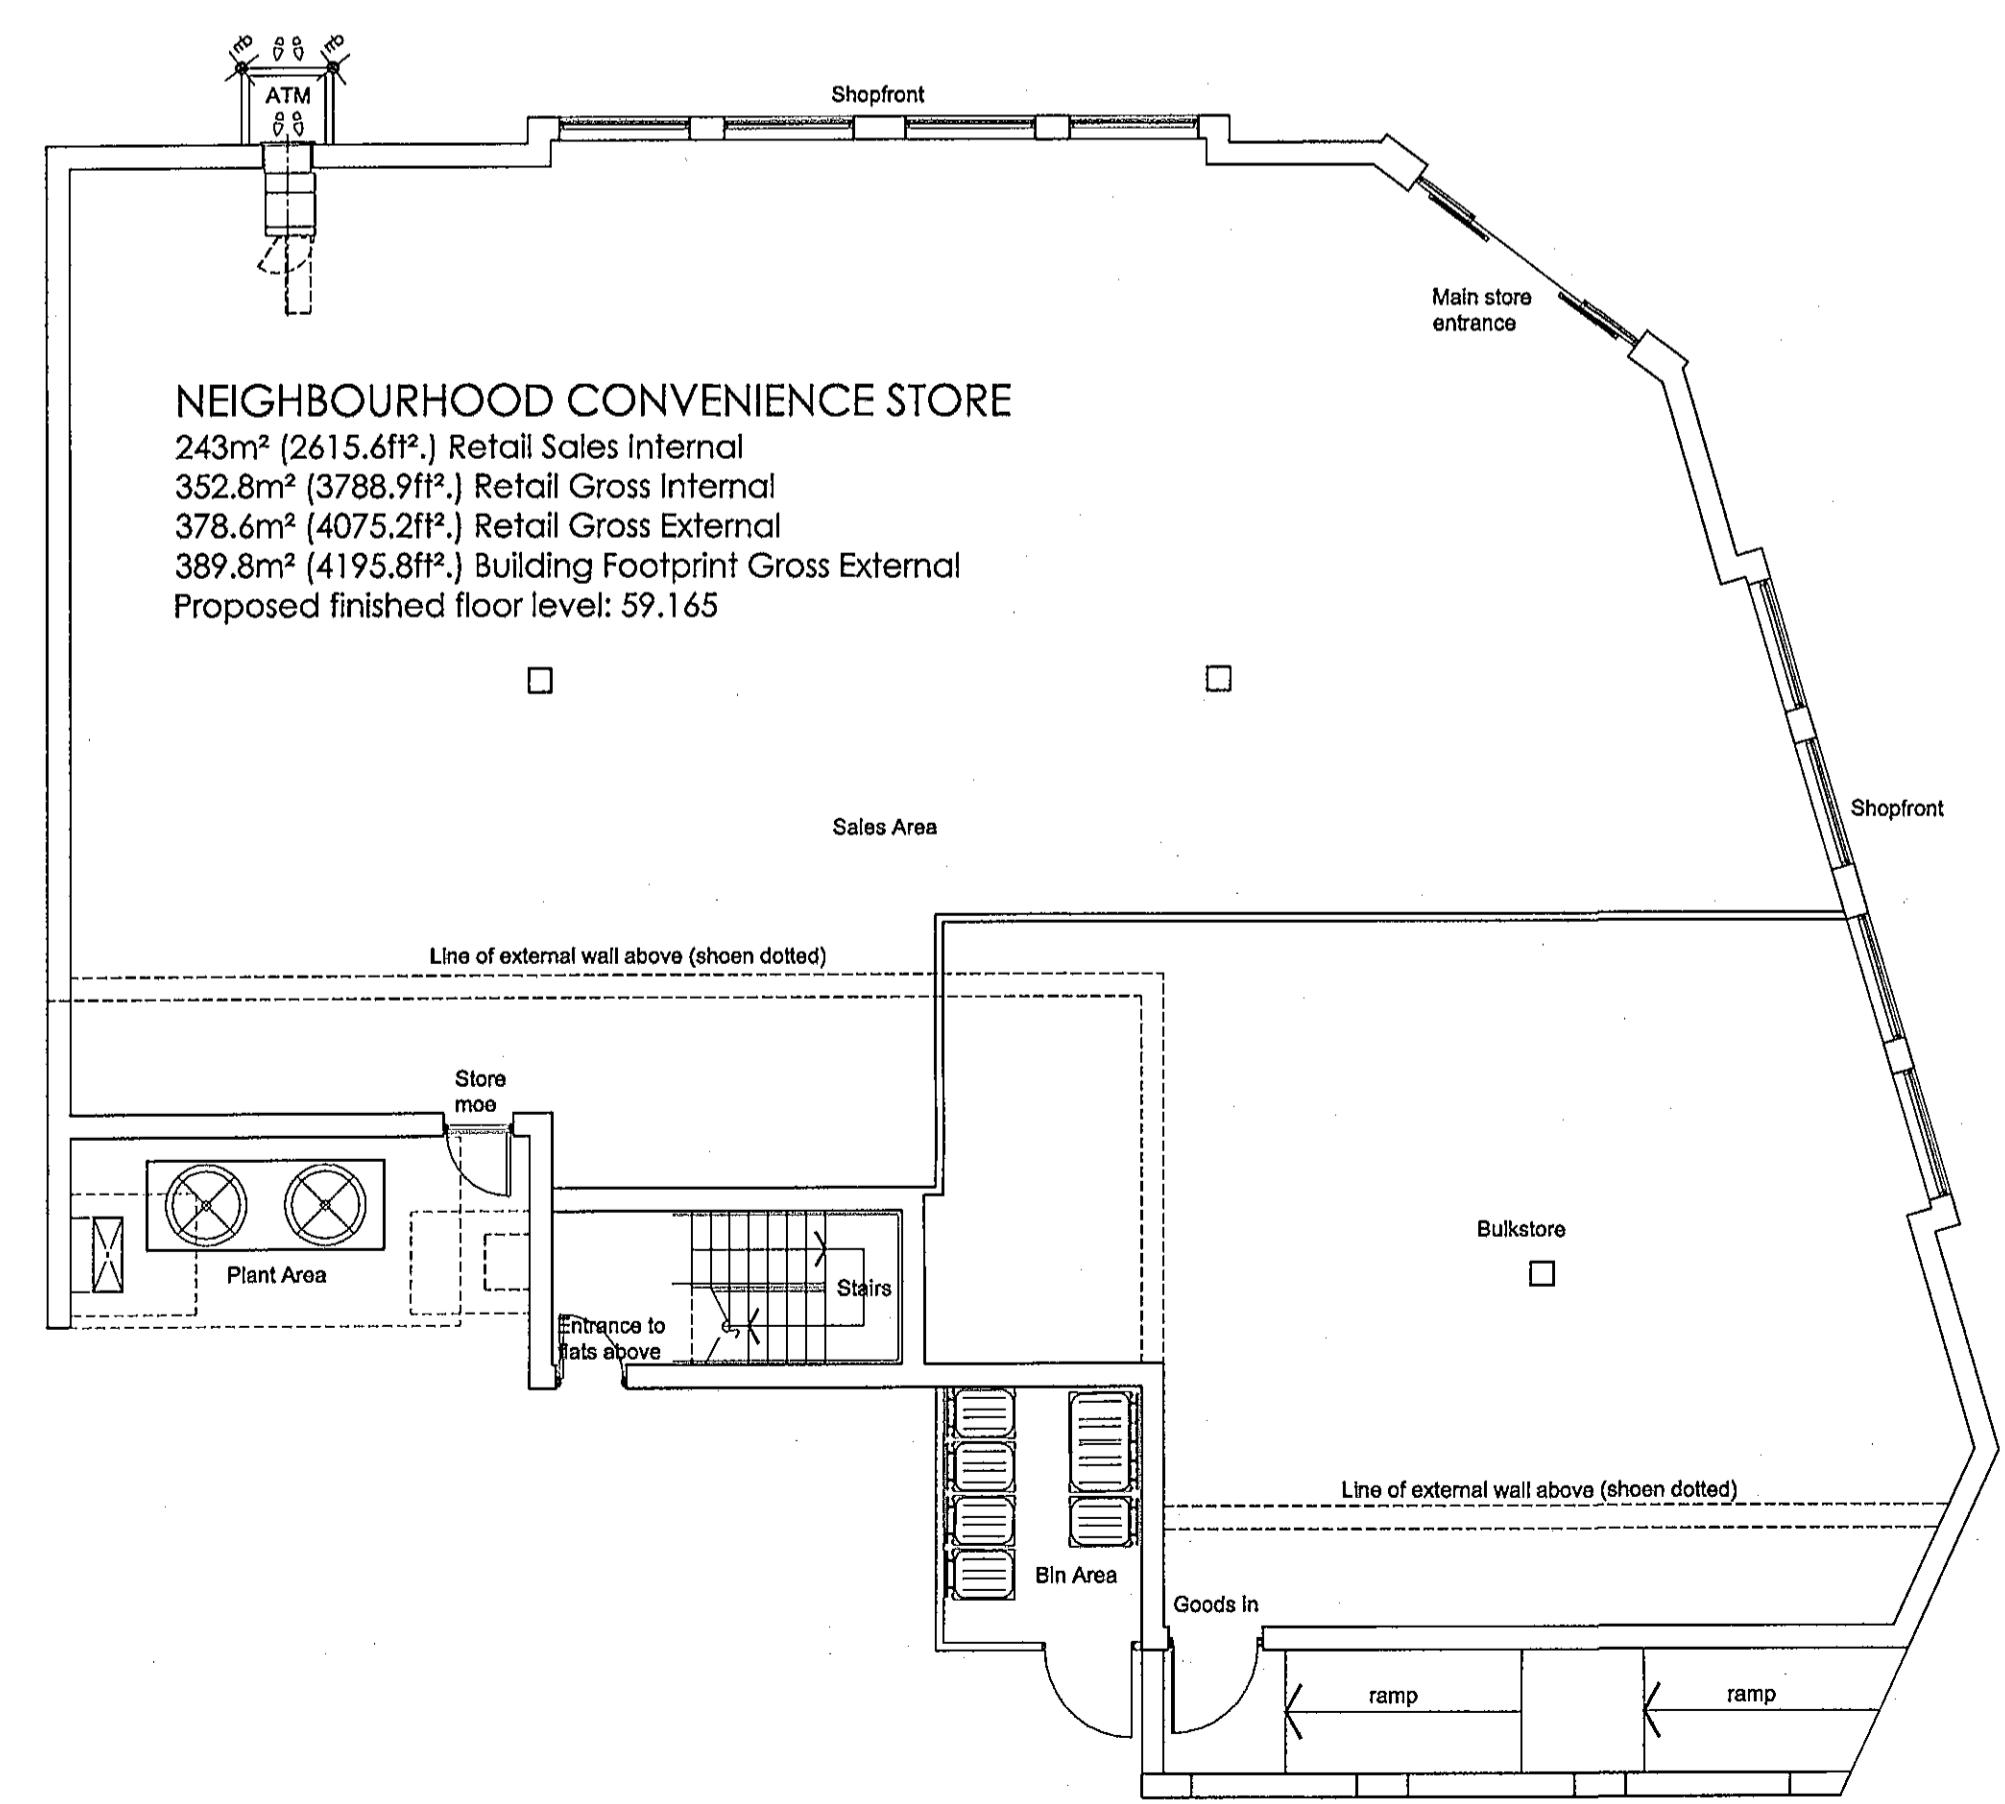

Ground floor plan

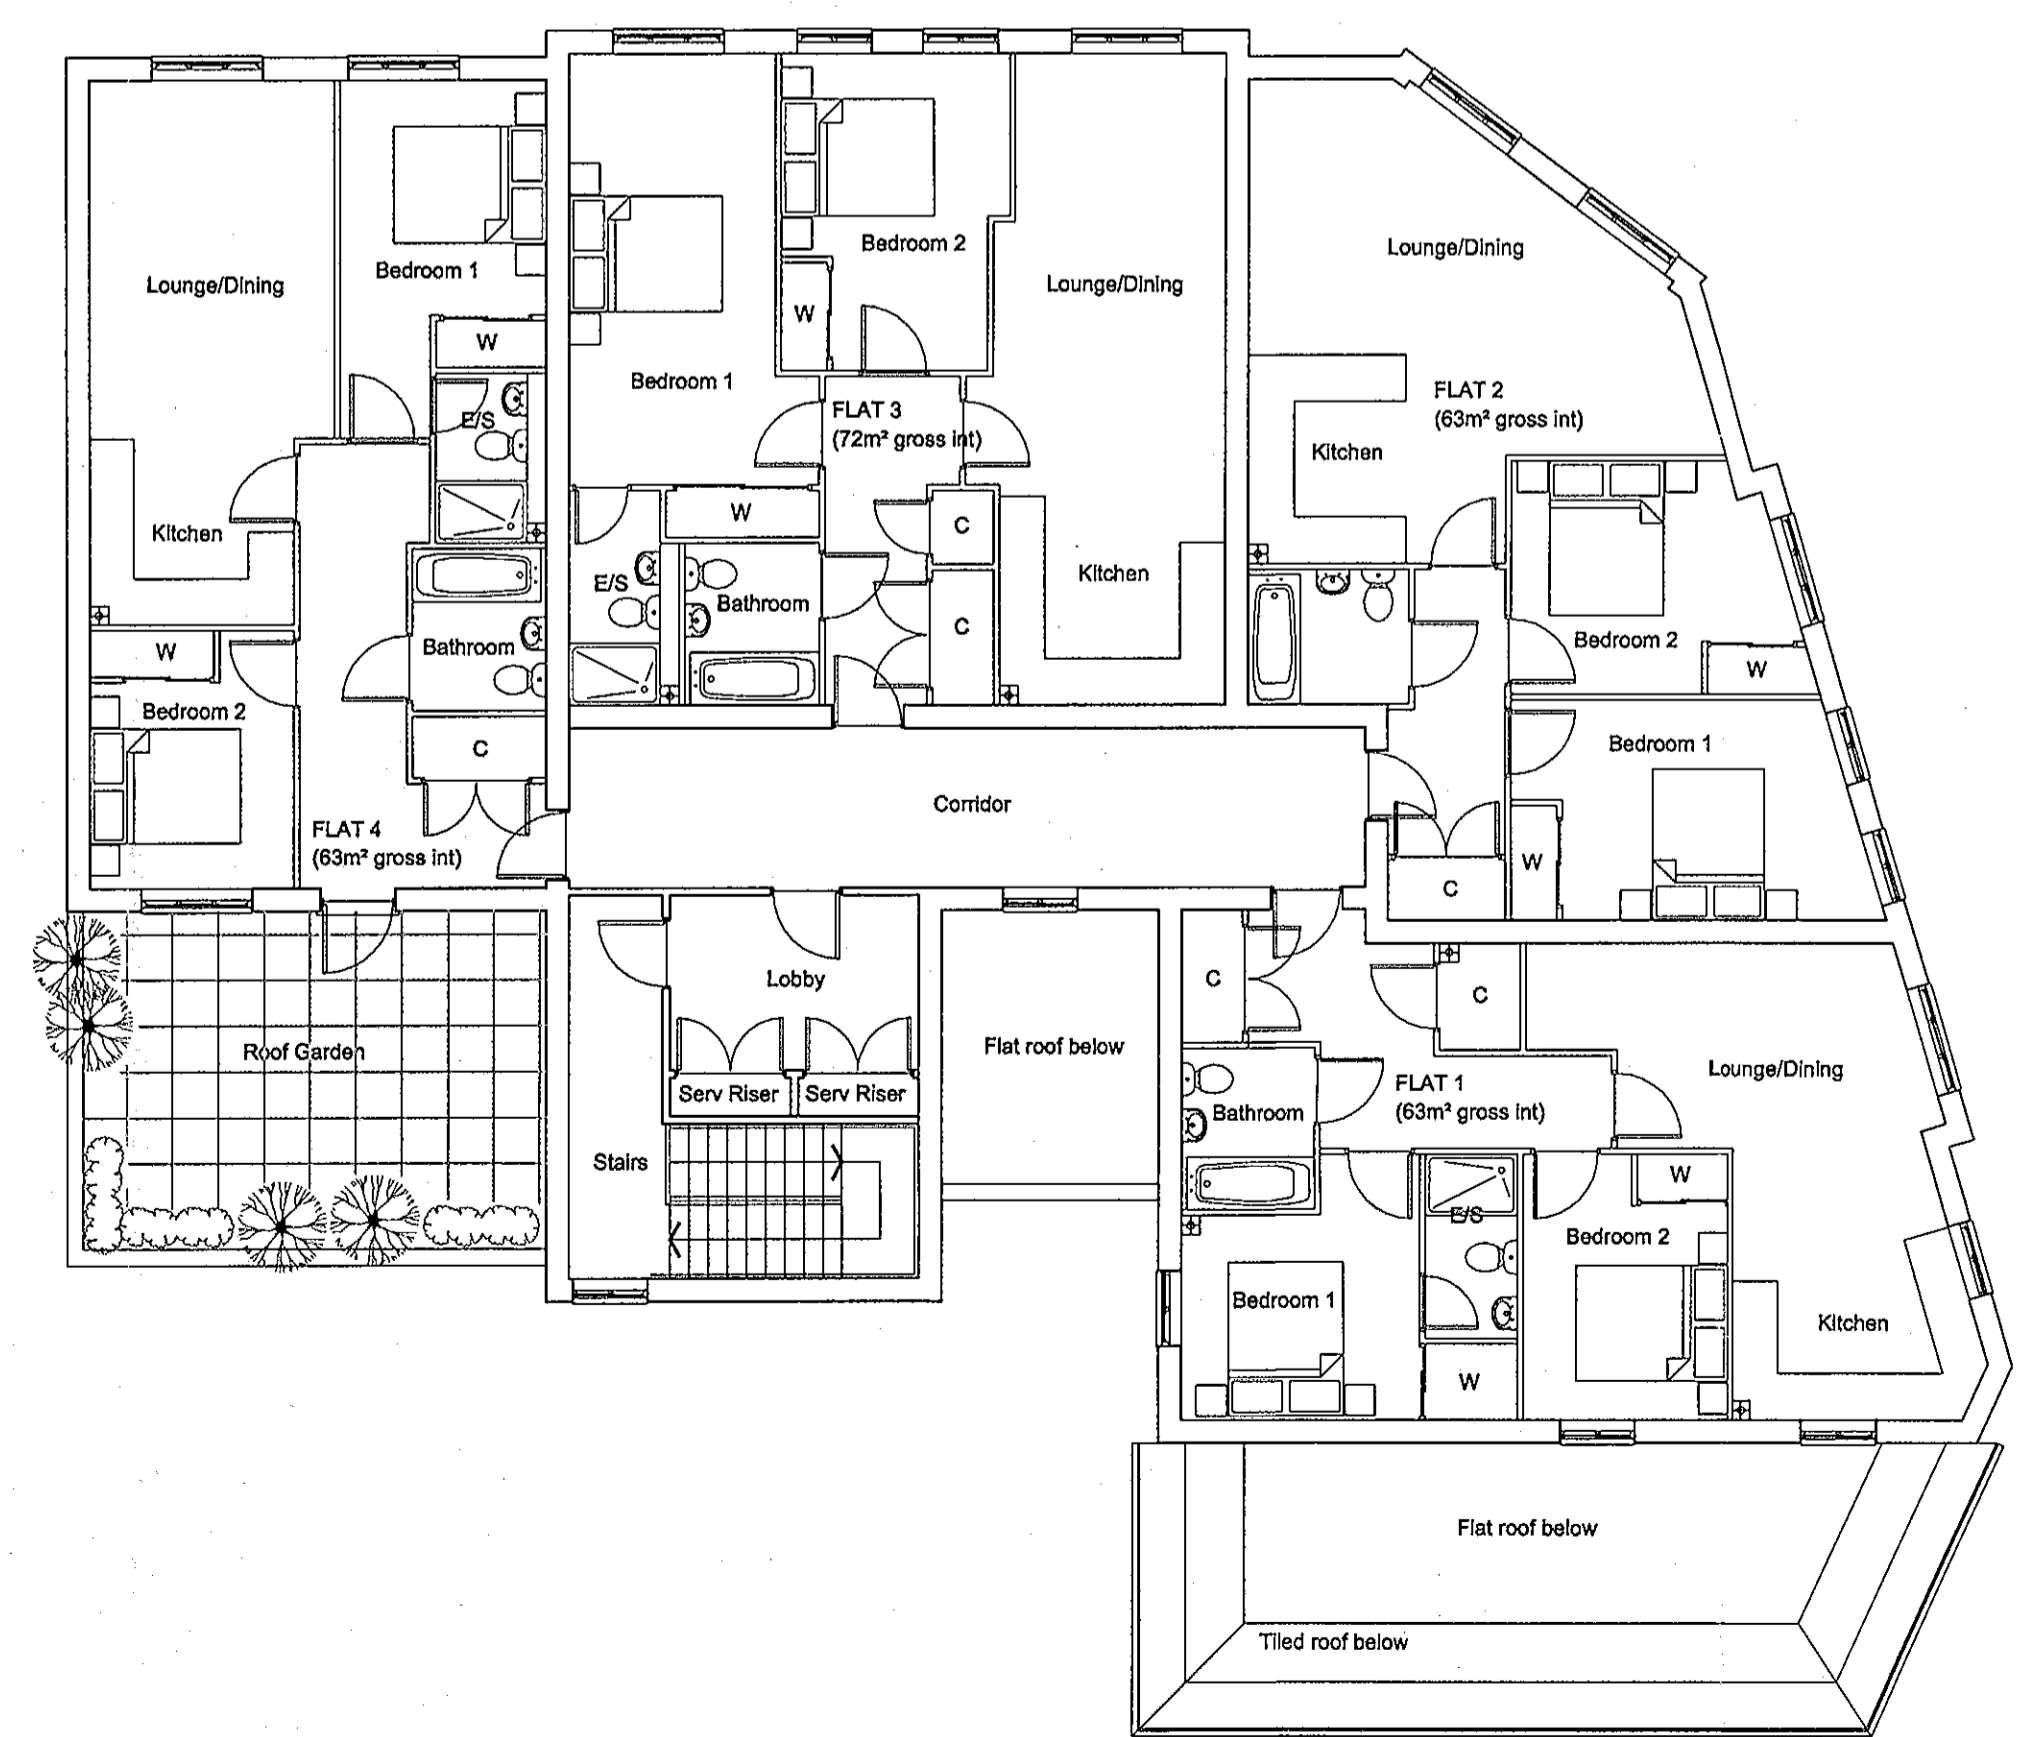


First floor plan

**FOR PLANNING**

Rev E: 08.06.09 Amenity space access amended  
 Rev D: 03.02.09 Minor external changes  
 Rev C: 19.01.09 Ground floor amended  
 Rev B: 08.01.09 Minor amendments to all plans  
 Rev A: 08.12.12 Minor amendments

By Approved

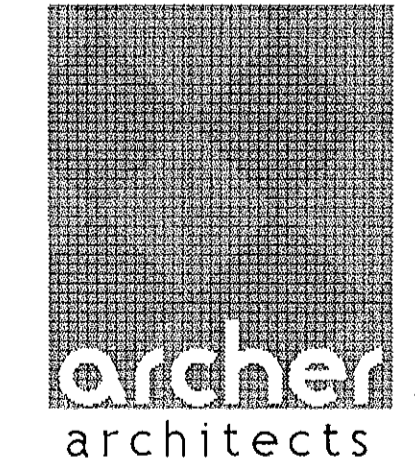

Office 7, Gateway 1000  
 Arlington Business Park  
 Whittle Way  
 Stevenage  
 Hertfordshire  
 SG1 2FP  
 t: 01438 749400  
 f: 01438 749591  
 www.archerarchitects.co.uk

Client:  
**TESCO EXPRESS**

Project:  
**Former HAPPY MAN PH  
 BERRY LANE, RICKMANSWORTH**  
 Drawing Title:  
**PROPOSED FLOOR PLANS**

Scale:	Date:	Drawn:	Checked:
1:100	24.01.2008	MW	
Project No:	Drawing No:	Revision:	
3291	(P)101	E	