


08 2255

THREE RIVERS D.C.  
RECEIVED  
22 DEC 2008  
PLANNING DEPT.

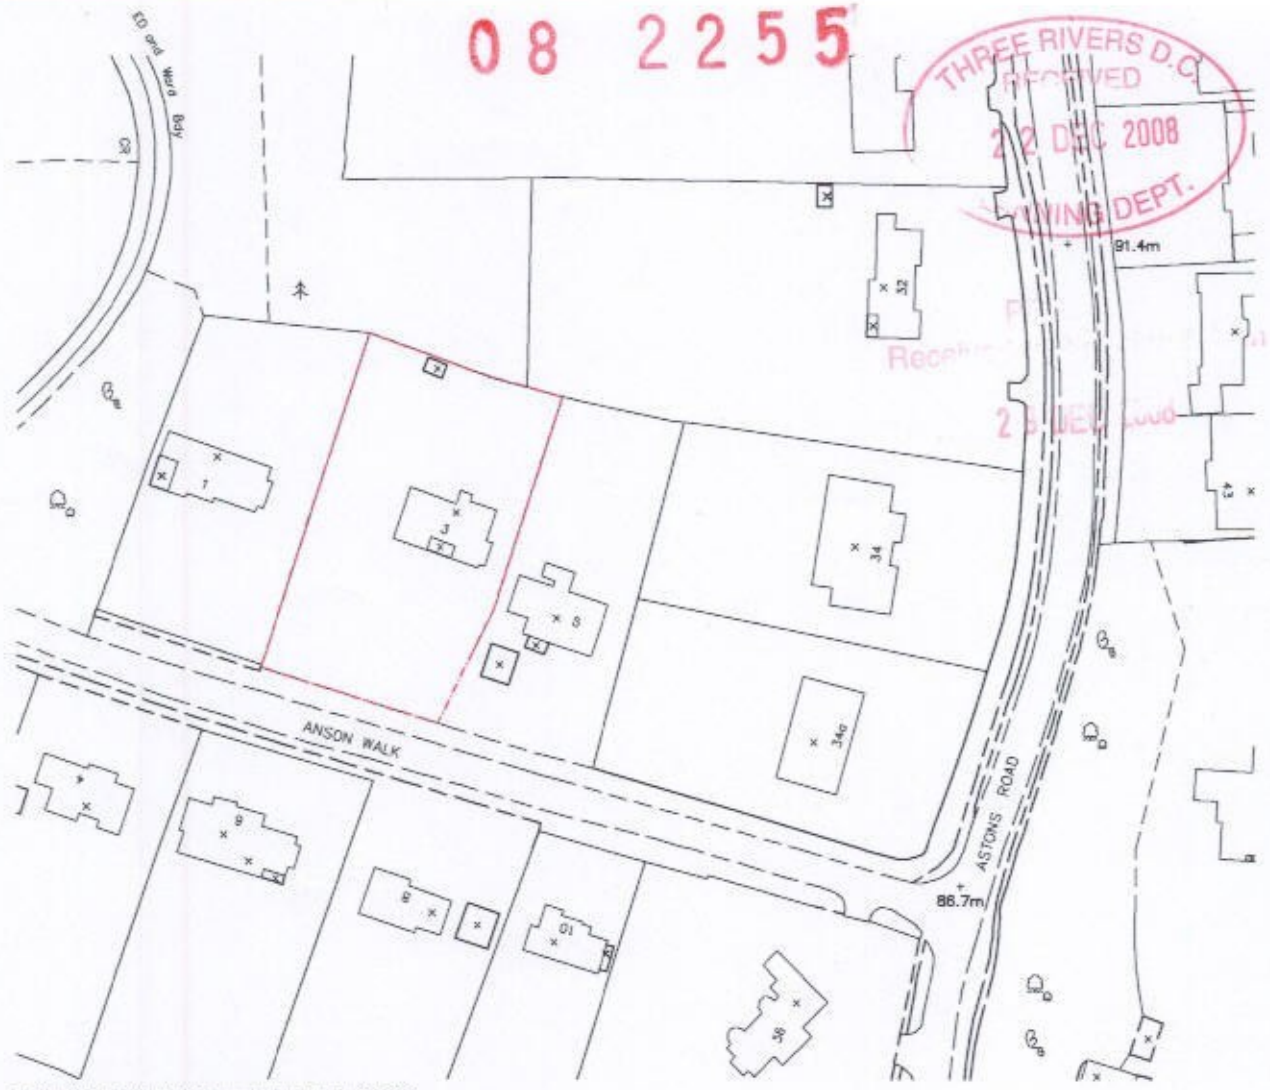

© Green Copyright 2007. All rights reserved. Licence number 100020449

Location Plan  
1:1250



All dimensions and levels to be checked on site by contractor prior to preparation of shop drawings and commencement of work on site. Dimensions MUST NOT be scaled from this drawing. This drawing and the copyrights and patents therein are the property of the Architect and may not be used or reproduced without consent. This drawing is to be read in conjunction with all relevant consultants and/or specialist's drawings/documents and any discrepancies or variations are to be notified to the Architect before the affected work commences. All works on site are to be carried out fully in accordance with current CDM regulations and recommendations, current Building Regulations, British Standards and Codes of Practice as appropriate.

Amendments/Notes		
Rev.	Detail	By / Date

Project	3 Anson Walk Moor Park Northwood, Middx, HA6 2LA Mr & Mrs M. Reynolds
Drawing	Location Plan

<b>GRAHAM SEABROOK PARTNERSHIP LTD</b> CHARTERED ARCHITECTS	
The Seabrook Firm, Holly Farm, Quarry Road, Chesham, Bucks HP5 2JL. Tel: 01494 739919 Fax: 01494 710620 e-mail: gsp@gparchitects.co.uk	
Drawn By	Date September 2007
Checked By	Date
Approved By	Scale 1:1250
Drawing No. <b>4612</b>	Rev.