

Mercury House
Broadwater Rd
Welwyn Garden City
Herts
AL7 3BQ
PHONE 01707 527630


Pinnacle House
3 Meridian Way
Norwich
Norfolk
NR7 0TA
PHONE 01603 702010
FAX 01603 702015

Grosvenor Court
67a Patrick Street
Dun Laoghaire
Co Dublin
PHONE 01 231 1041
FAX 01 231 1065

Suite C
Avonbridge House
2 Bath Road
Chippingham
Wilts.
SN15 2BB
PHONE 01249 454103
FAX 01249 705989

55 Newton Street
Manchester
Lancs
M1 1ET
PHONE 0161 228 6020

PINNACLE
ADVICE YOU CAN BUILD ON

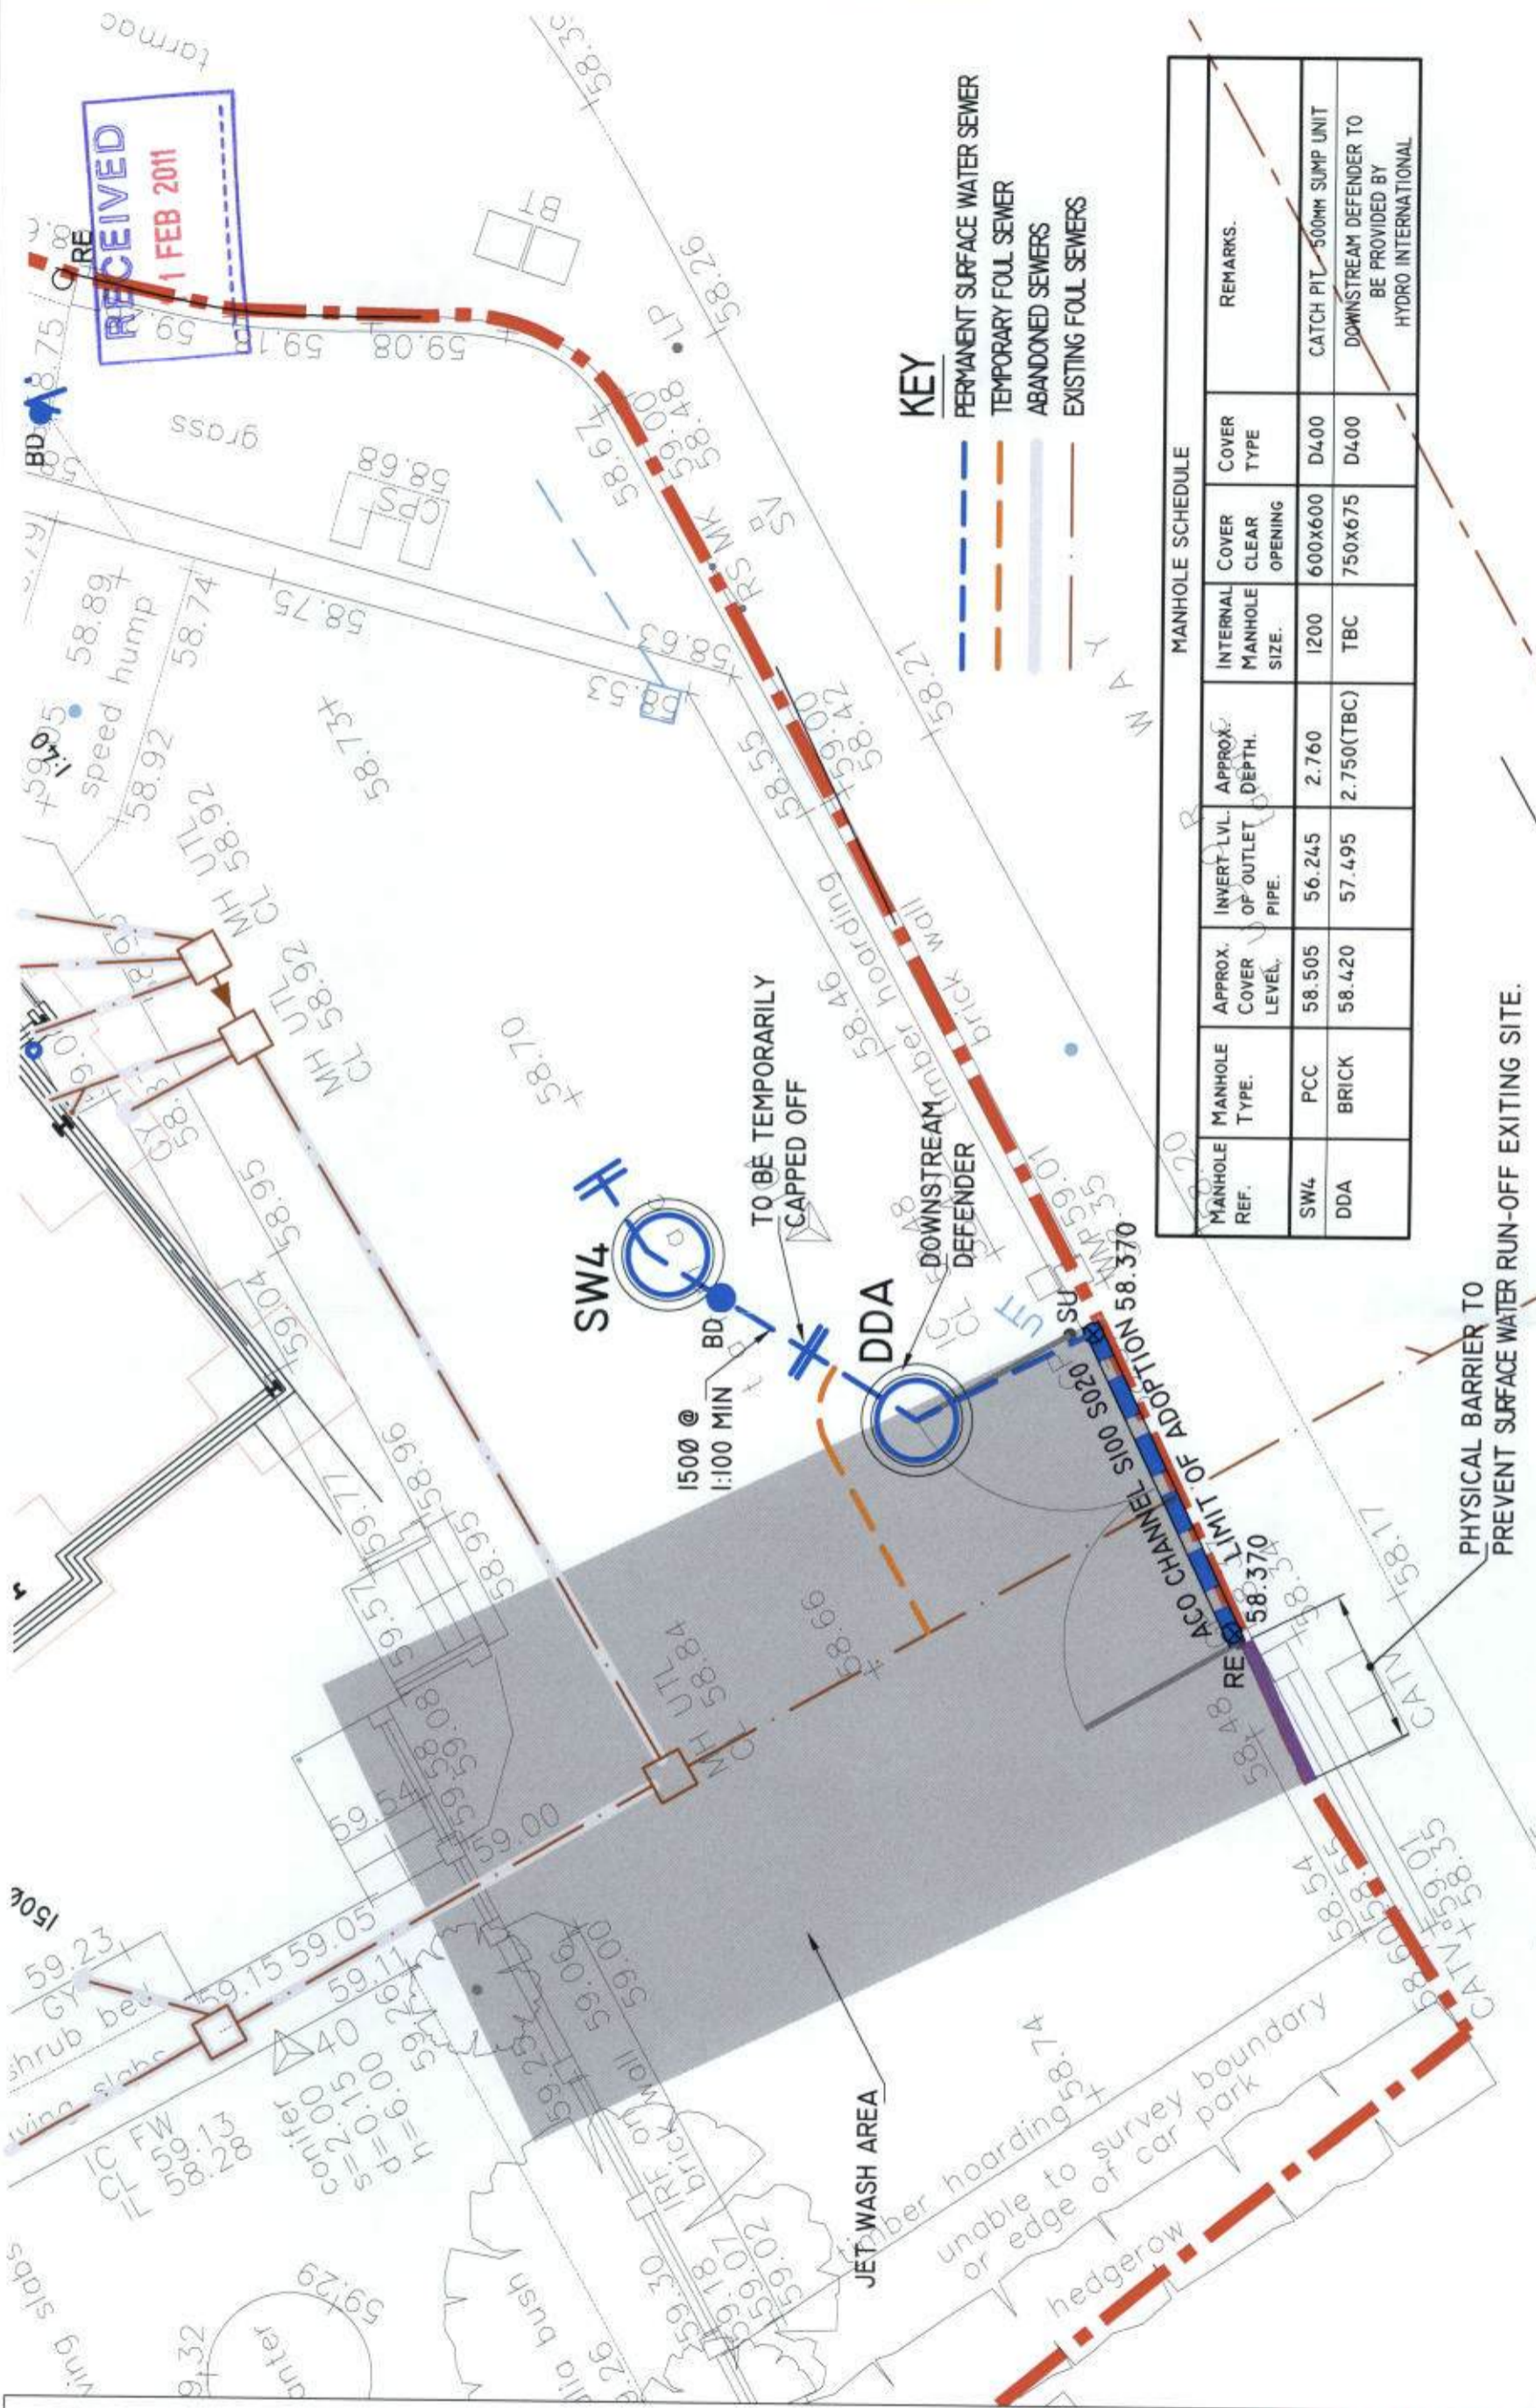

KEY
 PERMANENT SURFACE WATER SEWER
 TEMPORARY FOUL SEWER
 ABANDONED SEWERS
 EXISTING FOUL SEWERS

MANHOLE SCHEDULE							
MANHOLE REF.	MANHOLE TYPE.	APPROX. COVER LEVEL.	INVERT LVL. OF OUTLET PIPE.	APPROX. DEPTH.	INTERNAL MANHOLE SIZE.	COVER CLEAR OPENING TYPE	REMARKS.
SW4	PCC	58.505	56.245	2.760	1200	600X600	CATCH PIT - 500MM SUMP UNIT
DDA	BRICK	58.420	57.495	2.750(TBC)	TBC	750X675	DOWNSTREAM DEFENDER TO BE PROVIDED BY HYDRO INTERNATIONAL

A	Revised in line with Hydro International comments	PS	BS	09.02.11
REV	DESCRIPTION	BY	CHKD	DATE
PROJECT REF.	DRG NO.	REVISION	SCALE	
100804	PSK002	A	1:100	
DRAWN BY	CHECKED	DATE	SHEET SIZE	
PS	BS	Feb 2011	A3	

DRAWING TITLE
JET WASH FACILITY DRAINAGE ARRANGEMENT

STATUS
CLIENT/PROJECT
TESCO STORES LTD
BERRY LANE, RICKMANSWORTH

INFORMATION