



RECEIVED  
11 FEB 2011

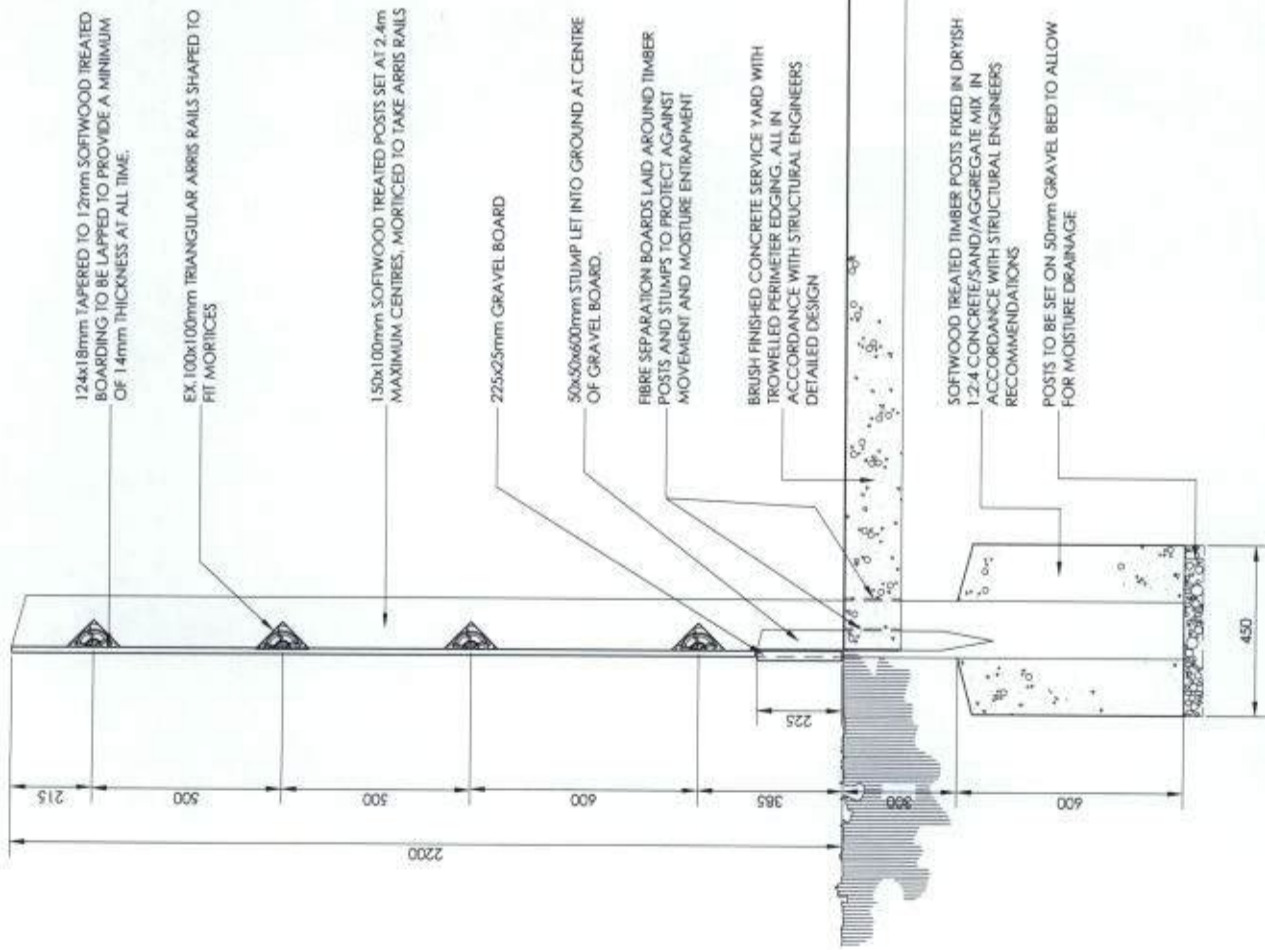

## Section Through 2.2m High Boundary Fence

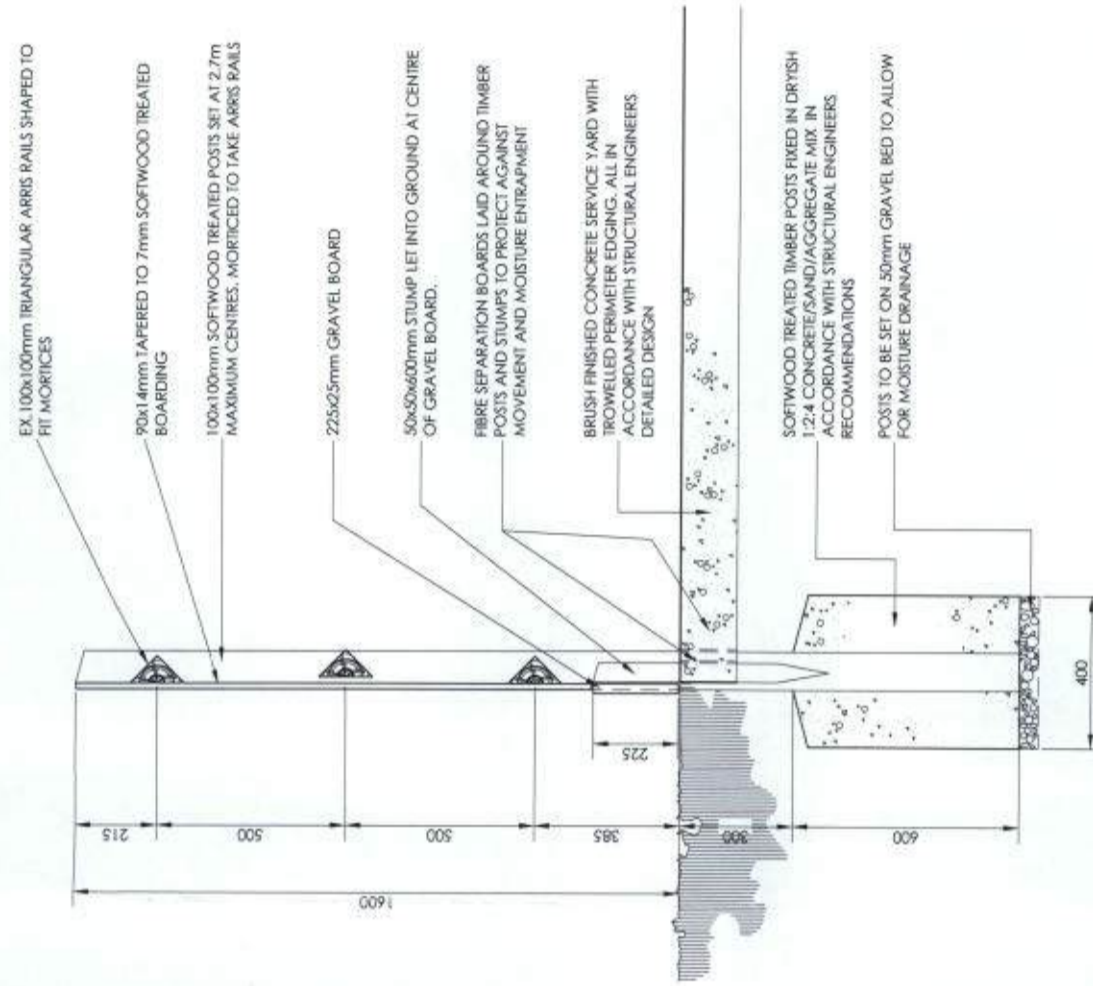

## Section Through 1.6m High Boundary Fence

Client:  
**TESCO STORES LTD**

Project:  
**BERRY LANE  
RICKMANSWORTH**

Drawing Title:  
**SERVICE YARD AND  
BOUNDARY YARD FENCE DETAILS**

Scale: 1:20@A3

Date: 02.12.10

Drawn: MW

Checked:

A 05-01-11 Boundary Fence Height clarified

Revision: AC/AC

By: Appr



Copyright Archer Architects. All dimensions to be verified on site.

Office 7, Gateway 1000  
Arlington Business Park  
Whittle Way  
Stevenage  
Hertfordshire  
SG1 2FP

t: 01438 749400  
f: 01438 749591  
e: [arc@archer.uk.com](mailto:arc@archer.uk.com)  
[www.archerarchitects.co.uk](http://www.archerarchitects.co.uk)

