




contact: architects@khip.co.uk

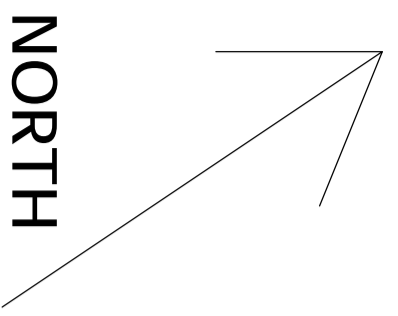


SCOTS HILL


access road 4.8m wide

service road 3.5m wide

existing terraced housing

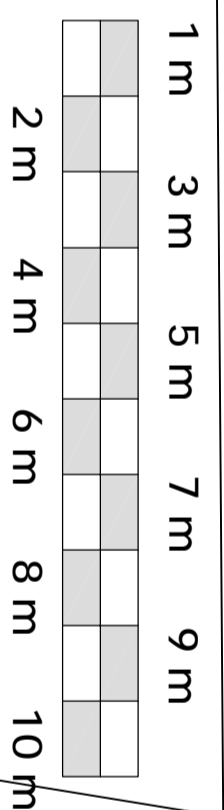

The Kevin Hinds Practice
 ARCHITECTS - SPACE PLANNING - INTERIORS
 Address: 2 West Street, Ware, Hertfordshire, SG12 9EE Telephone: 01920 468815, Fax 01920 468477, E-mail:

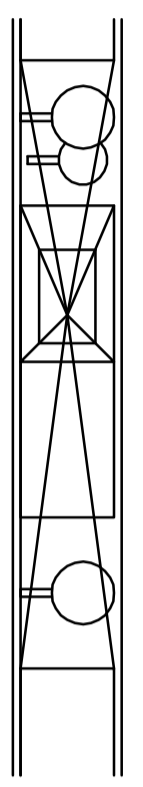

PROPOSED DEVELOPMENT OF
5 No. 2 BEDROOM
TERRACED HOUSING

PLANNING

CLIENT: HCC PROPERTY
 ADDRESS: SCOTS HILL CROXLEY GREEN
 SCALE: 1:100 @ A2
 DRAWING NUMBER: 590-2-PLN-01
 Date: 24-11-09
 Drawn: RB
 REVISION: