

09/1288

# ANGUS BROWN ARCHITECTS

Mill Studio . 17b Stour Street . Canterbury . Kent . CT1 2NR

PENDING  
Received in Planning Admin  
Received in Planning Admin

22 SEP 2009



## TREE SURVEY.

- 5 OCT 2009

THERE ARE THREE TREES ON THE SITE. AND A HEDGE ROW OF LEYLANDII MARKED AS FOLLOWS ON THE ATTACHED PLAN.

PENDING  
Received in Planning Admin

10 SEP 2009

T1 SUGAR MAPLE - GOOD CONDITION. TRUNK DIA. 450 mm  
SPREAD 8 M DIA. HT. 8 M. - TREE PRESERVATION ORDER.  
TPO 609 NORTH  
EASTINGS 507430. NORTHINGS 196364.

T2 LONDON PLANE TRUNK DIA 600 GOOD CONDITION.  
SPREAD. 15 M. HT. 10 M. - TREE PRESERVATION ORDER.  
TPO 609 NORTH.  
EASTINGS 507455. NORTHINGS 196356.

T3. CHERRY TREE - GOOD CONDITION. TRUNK DIA. 350mm.  
SPREAD. 6M. HT. 6 M.

T4. LEYLANDII HEDGE ROW. LENGTH HEDGE 20M  
WIDTH. 4M. HT 7M

Proprietors: Roger M Angus RIBA Nigel F Brown BA (Hons)

Angus Brown Architects LLP, Mill Studio, 17b Stour Street, Canterbury, Kent, CT1 2NR

Telephone 01227 765958 / 478770 . Fax 01227 478089 . E-mail enquiries@angusbrownarchitects.co.uk

Architects : Planners : Surveyors : Project Management

09/1288


Received in Planning Admin

10 SEP 2009  
Received in Planning Admin

22 SEP 2009

PENDING  
Received in Planning Admin

- 5 OCT 2009

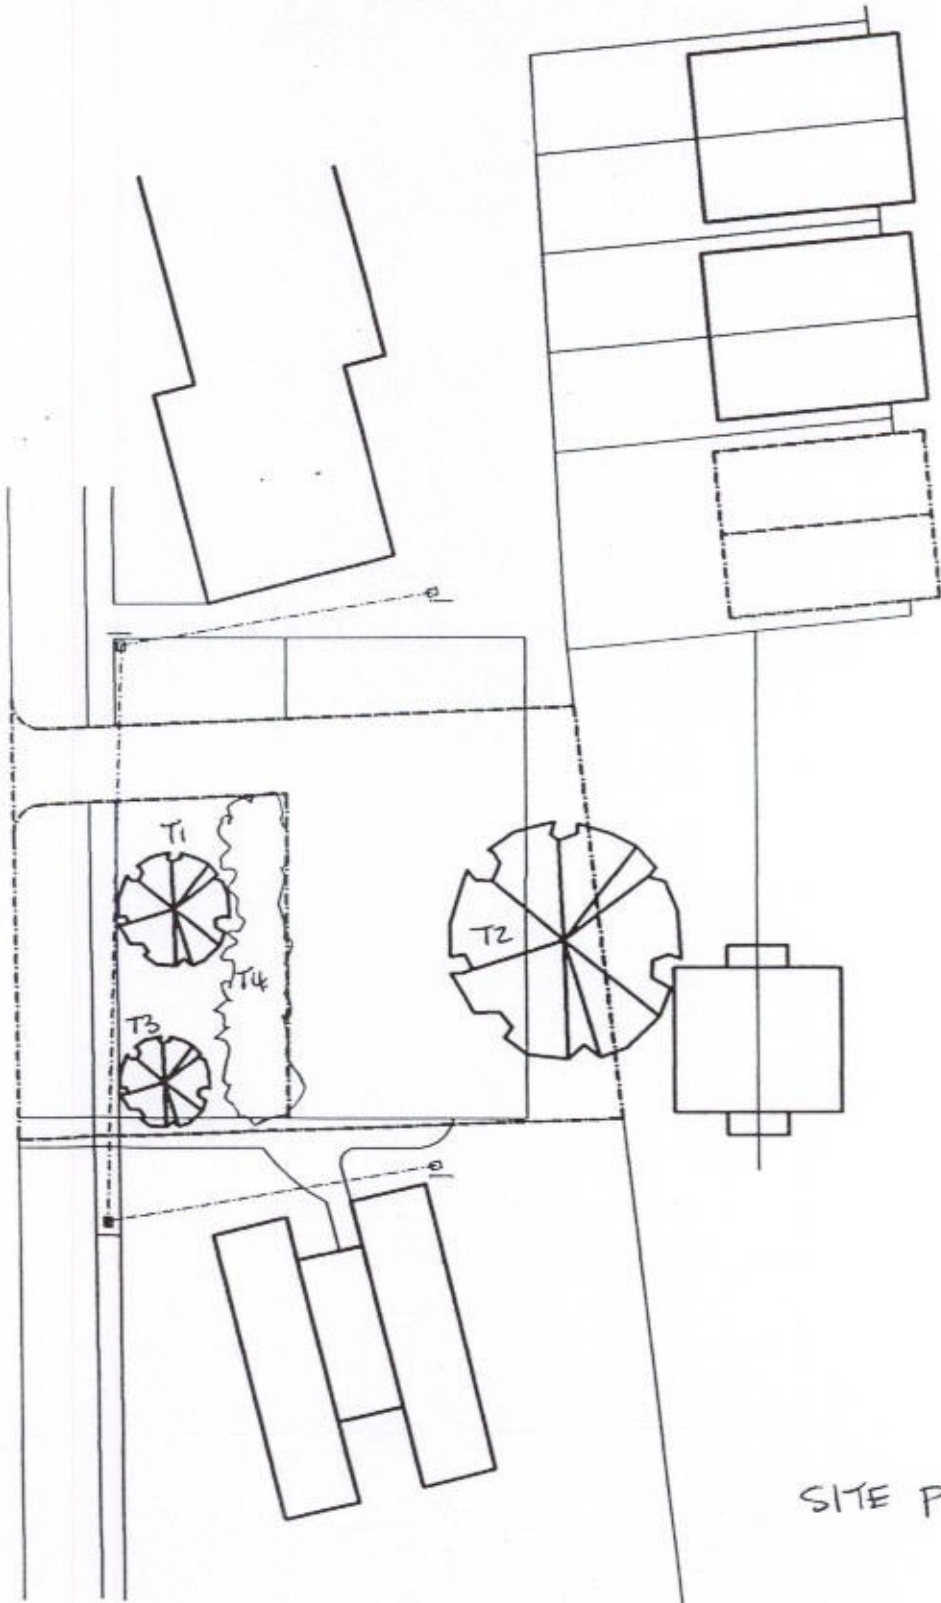

SITE PLAN 1:500



09/1288

Three Rivers (Grove Crescent, Croxley Green)  
Tree Preservation Order 2005

Date: June, 2005 Scale: 1/1250

P Brooker, Director of Planning and Leisure, Three Rivers District Council, Three Rivers House, Northway, Rickmansworth, WD3 1RL

Based on the Ordnance Survey mapping with the permission of the Controller of Her Majesty's Stationery Office. Crown copyright. Unauthorised reproduction infringes Crown copyright and may lead to prosecution or civil proceedings. Three Rivers District Council (Licence Number 100018686).

TPO 609  
NORTH



SPECIFICATION OF TREES

09 / 1288

Trees specified individually  
(encircled in black on the map)

Reference on map	Description	Situation
T1	Sugar Maple	Eastings 507430 Northings 196364
T2	Plane	Eastings 507455 Northings 196356

PENDING  
Borough of Planning Admin

Trees specified by reference to an area  
(within a dotted black line on the map)

- 5 OCT 2009

Reference on map	Description	Situation
None		

Groups of trees  
(within a broken line on the map)

Reference on map	Description (including number of trees in the group)	Situation
None		

Woodlands  
(within a continuous black line on the map)

Reference on map	Description	Situation
None		