


A1
ORIGINAL
PLOT SIZE

RECEIVED
11 FEB 2010

- Notes:
- All details to be checked on site by the overseeing organisation prior to the commencement of the works.
 - All dimensions in metres unless otherwise noted.
 - Traffic management to be in accordance with Chapter 8 of the Traffic Signs Manual and relevant codes of practice.
 - Do not scale off the drawing.
 - PTL cannot be held responsible for the accuracy of the topographical survey.
 - All work to be in accordance with Local Authority/Client specifications and notes for Guidance or Specification for Highway Works.
 - Refer to drawing 777772001 for Existing Layout
Refer to drawing 77777201 for Site Clearance Details
Refer to drawing 77777201 for Setting Out Details
Refer to drawing 77777801 for Construction Layout
Refer to drawing 77777801 for Standard Details
Refer to drawing 777771201 for Road Markings & Signing

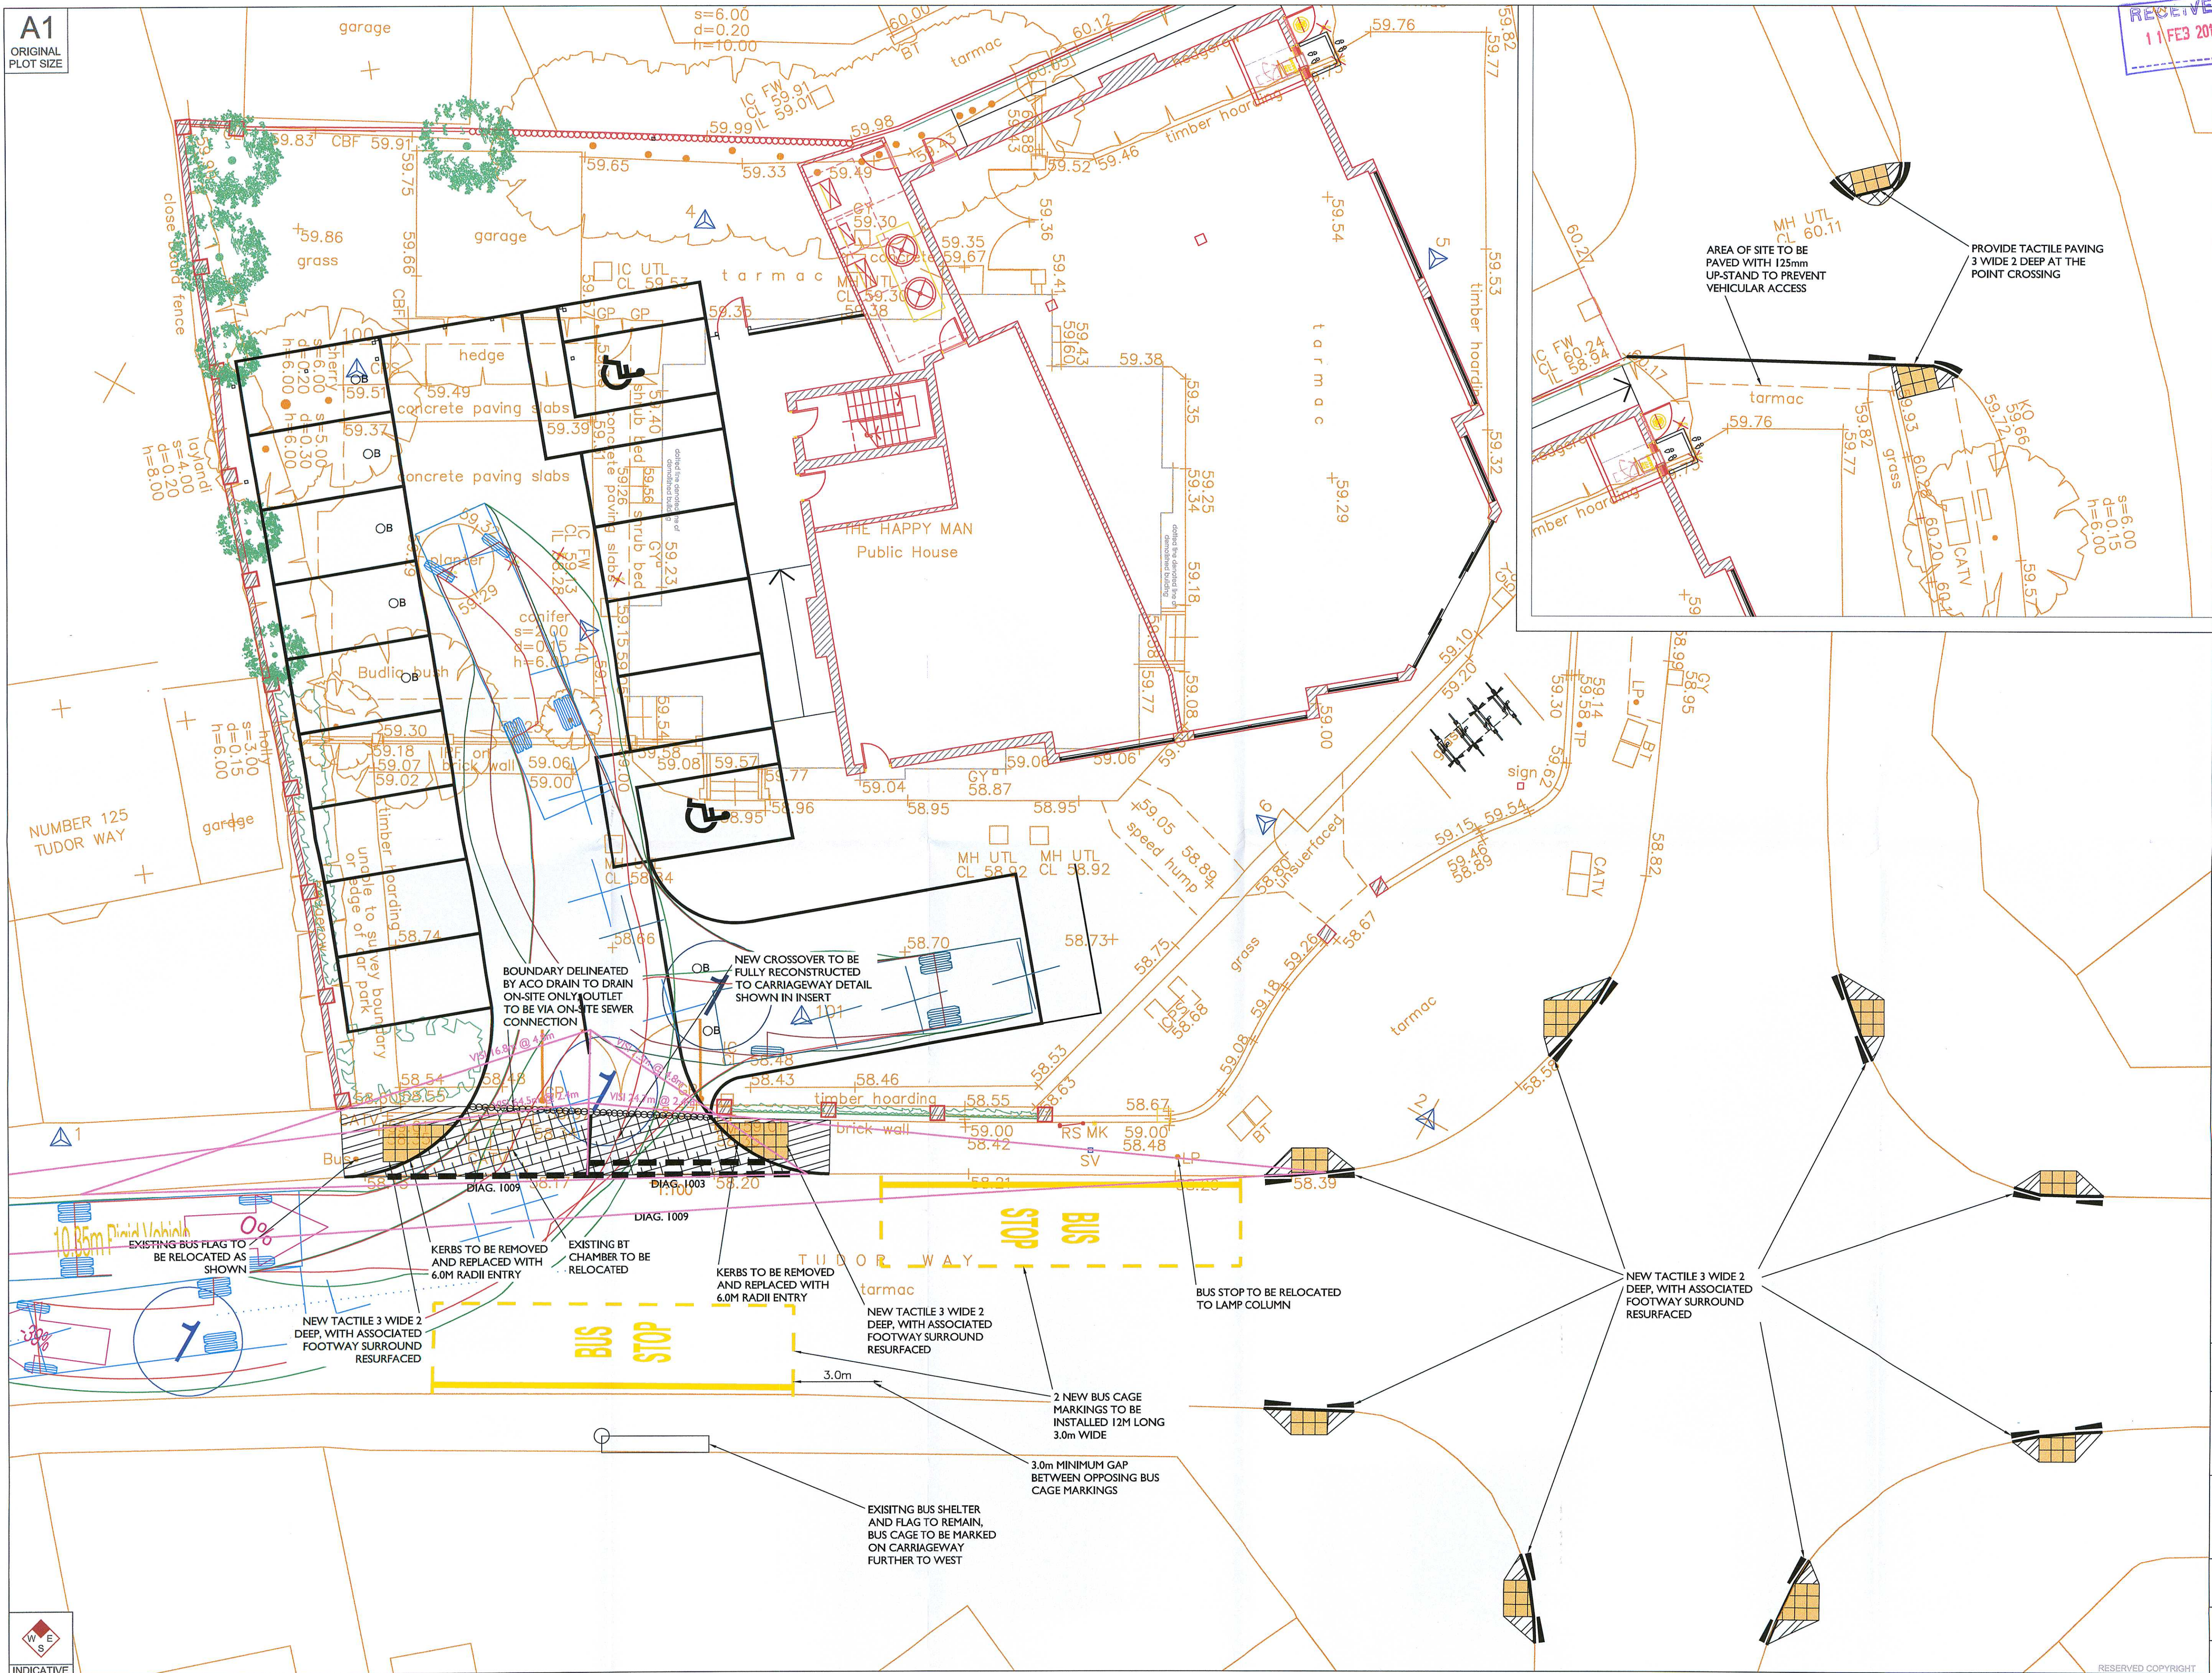

Rev	Date	Description	Prep	Check	Appr
A	14-11-10	VARIOUS AMENDMENTS	FR	PB	FR

Bristol
 Cardiff
 Weylyn Garden City
tpa
 Transport Planning Associates

Mercury House
 Broadwater Road
 Weylyn Garden City
 AL7 3SQ
 01707 385 200
 www.tpa.uk.com

CLIENT:
TESCO express

PROJECT:
**THE HAPPY MAN
RICKMANSWORTH
NEW STORE**

TITLE:
**SITE ACCESS PROPOSALS
GENERAL ARRANGEMENT
DRAWING**

STATUS:
FOR APPROVAL

SCALE:	DATE:	DRAWN:	CHECKED:	APPROVED:
1:100	13/08/10	ACR	PB	PB
JOB NO:	DRAWING NO:	REVISION:		
0711-43	101 GA	A		

INDICATIVE

RESERVED COPYRIGHT