



DO NOT SCALE THIS DRAWING. USE FIGURED DIMENSIONS ONLY
 CONTRACTORS ARE RESPONSIBLE FOR TAKING AND CHECKING
 SITE DIMENSIONS
 DESIGN COPYRIGHT IS VESTED IN THE ARCHITECT FROM WHOM
 CONSENT MUST BE OBTAINED FOR COPYING OR REPRODUCING
 THIS DRAWING

THREE RIVERS D.C.
 RECEIVED
 06 JUL 2010
 PLANNING DEPT.

09/128
 ACCEPTED AS
 NON MATERIAL
 AMENDMENT
 29-7-10

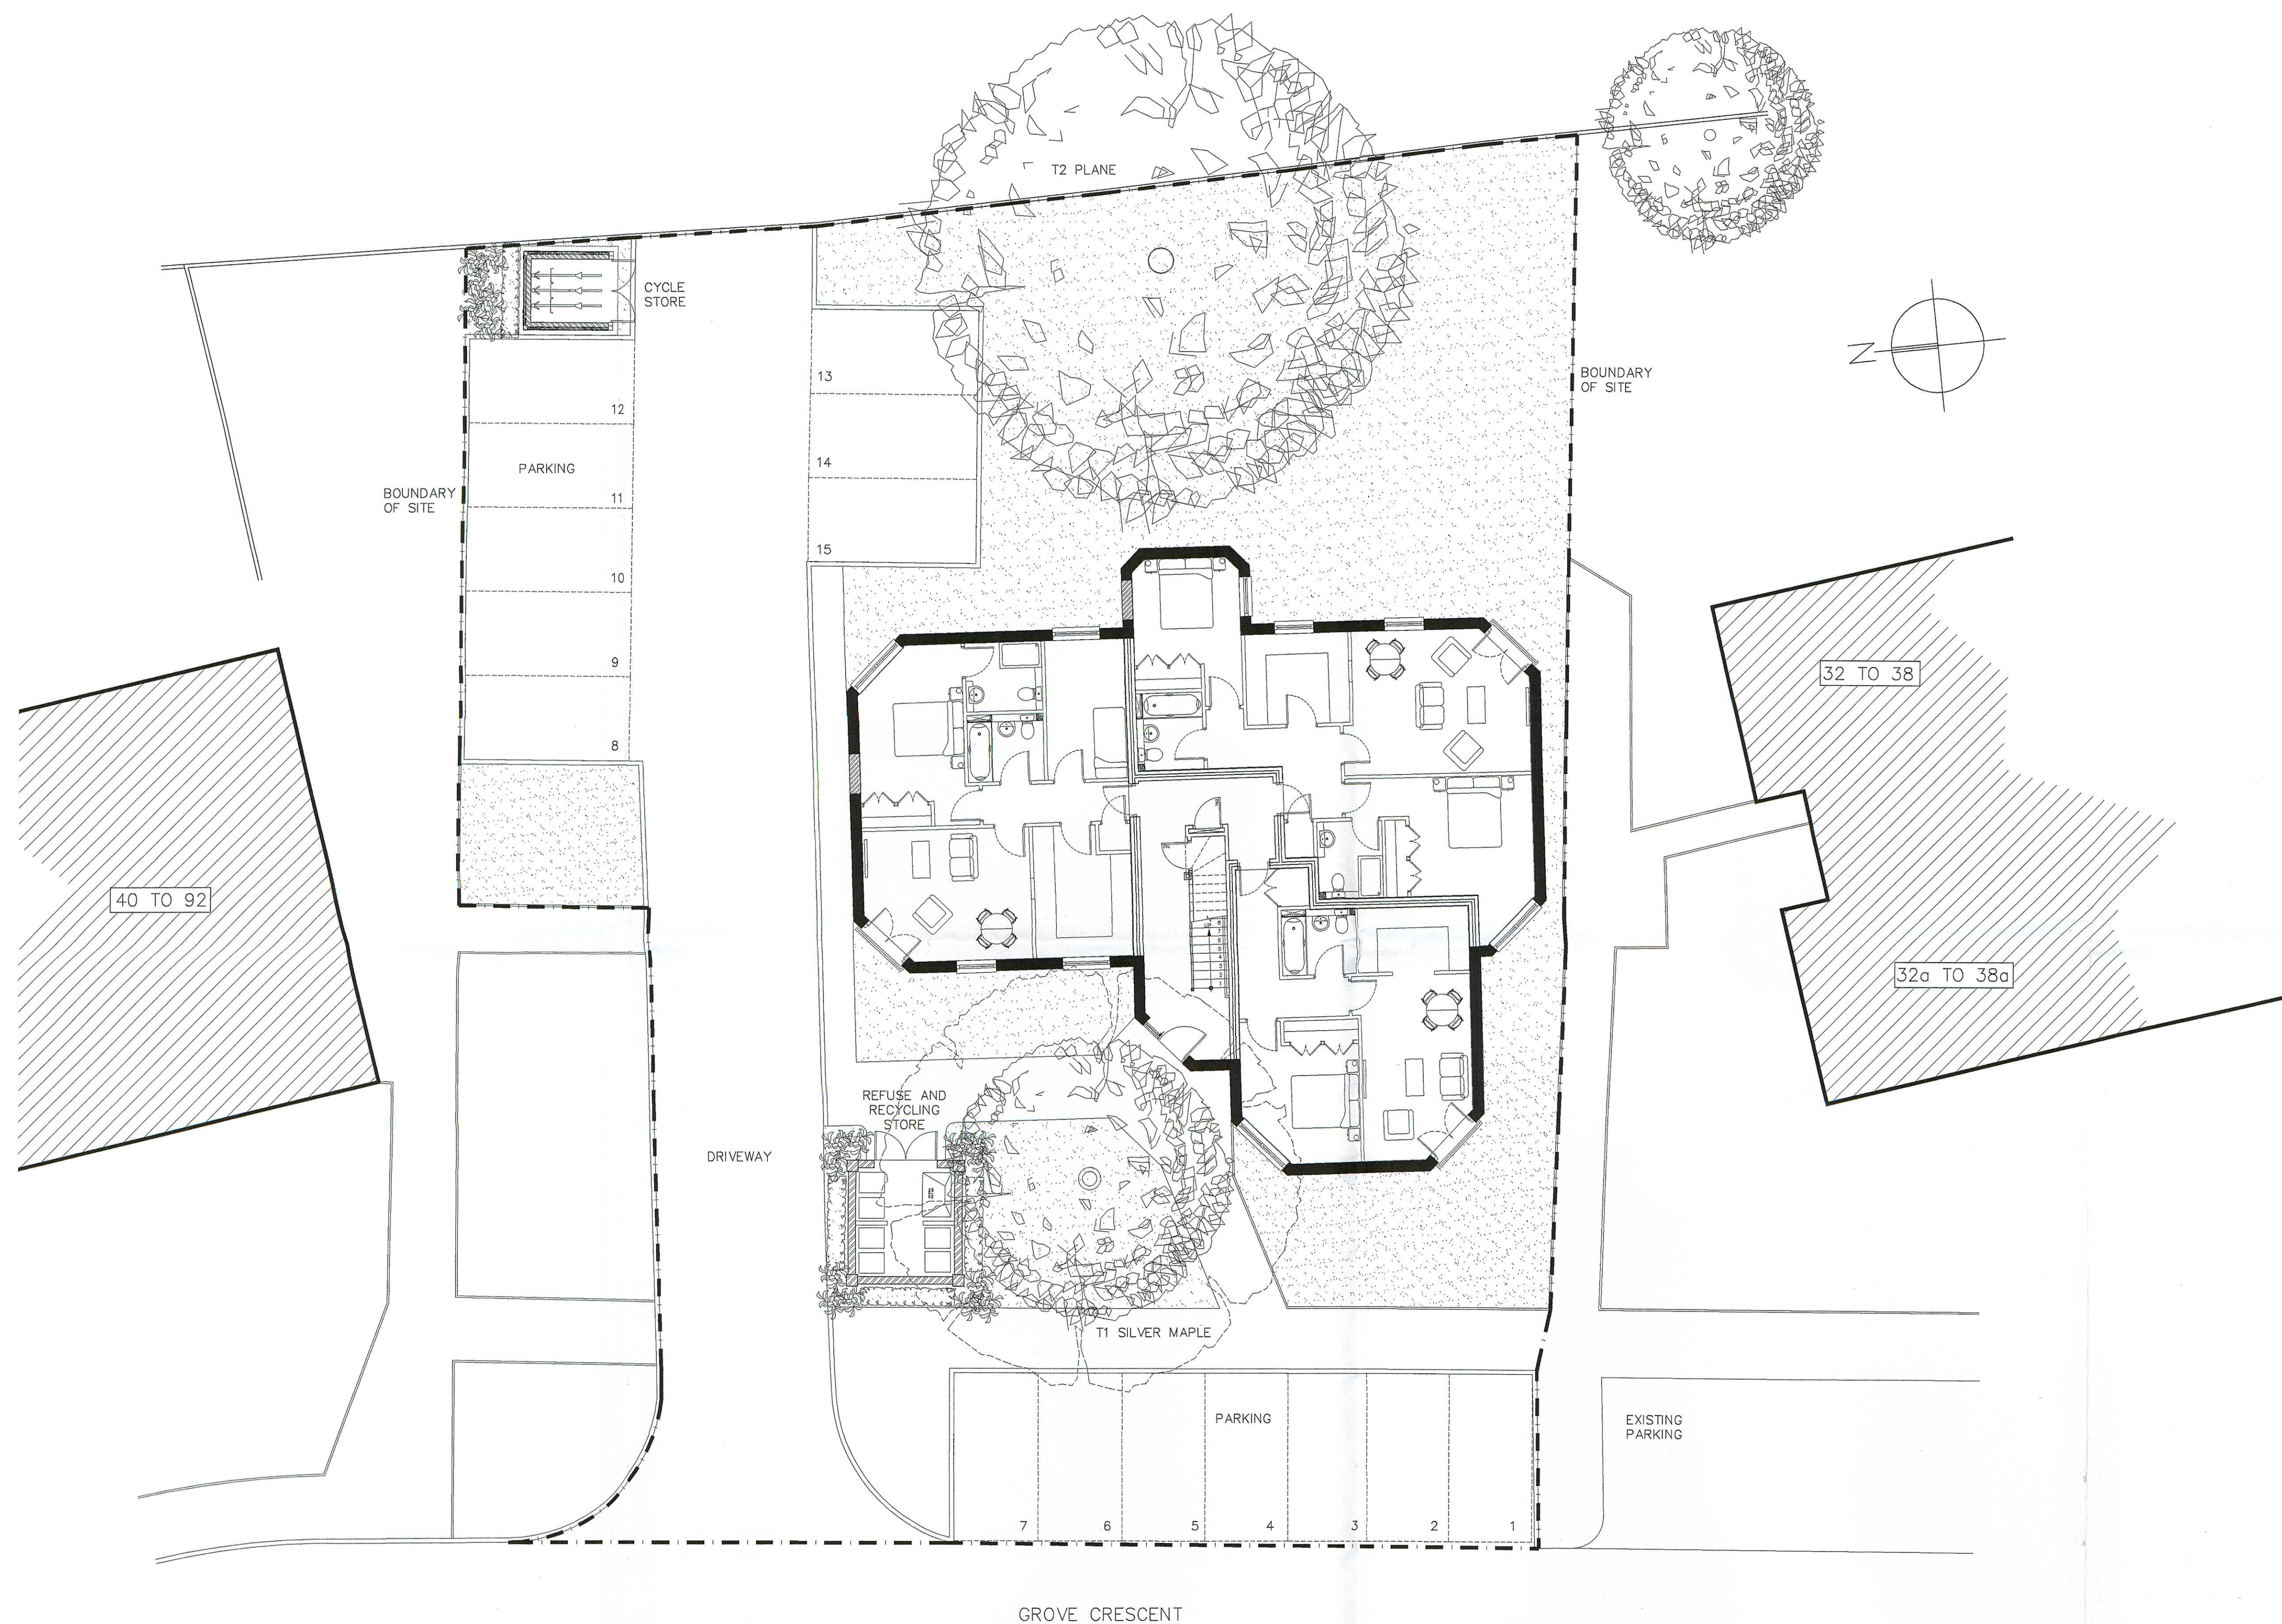

Rev	Description	Drawn
-----	-------------	-------

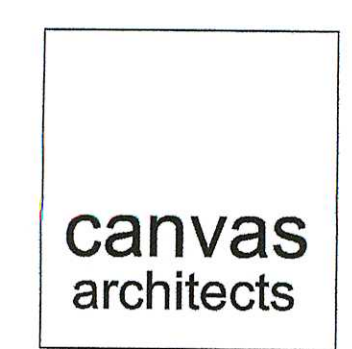

canvas
 architects ltd
 Nickron House
 Bury lane
 Rickmansworth
 Herts WD3 1DN

Client
BUGLER DEVELOPMENTS LTD

Project
**NEW FLATS ON LAND AT
 GROVE CRESCENT, CROXLEY
 GREEN, RICKMANSWORTH**

Title
PROPOSED SITE LAYOUT

Scale 1:100 @ A1	Date MAY 2010
Drawn JP	Checked JB

File Path:--	Job No. 6031	Drawing No. PL002	Revision /
--------------	-----------------	----------------------	---------------

